


Baptist University Road Campus and Jockey Club Campus of Creativity – Temporary Closure of Driveway and Part of Walkway

浸會大學道校園及賽馬會創意校園 – 臨時封閉行車道部分行人通道

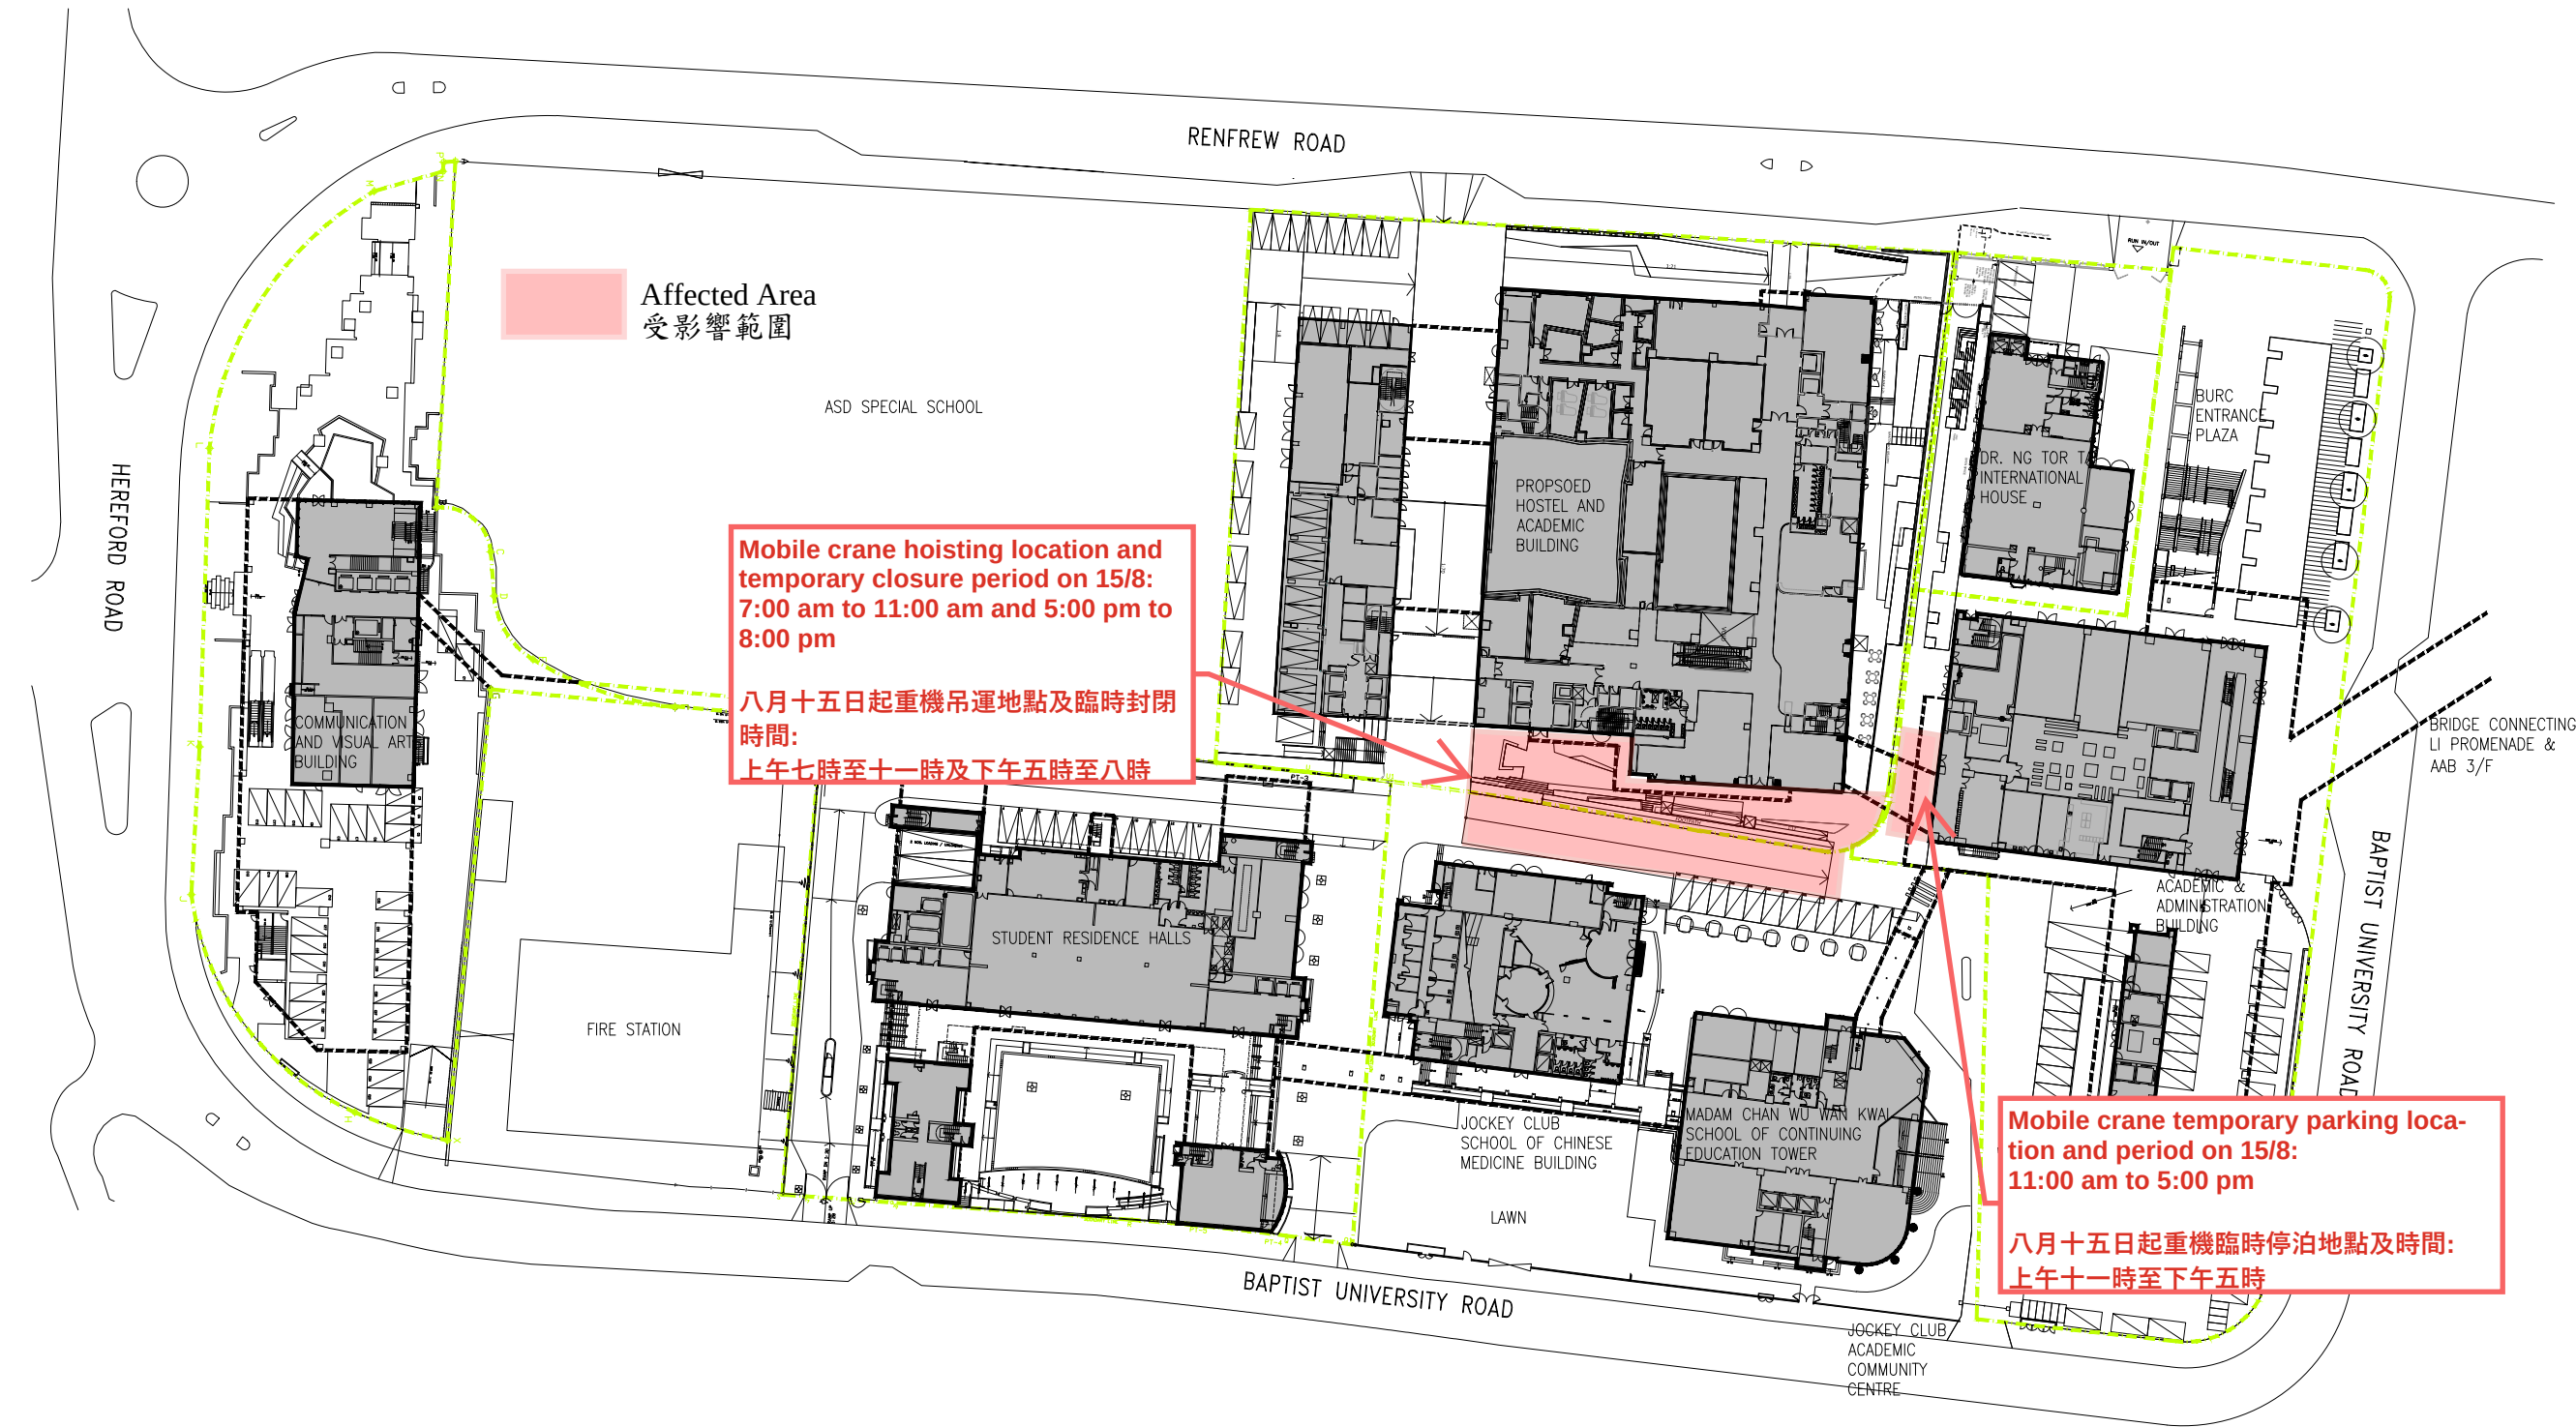

BAPTIST UNIVERSITY ROAD CAMPUS GROUND FLOOR PLAN

GENERAL NOTES:
• ALL DIMENSIONS ARE IN MILLIMETER EXCEPT OTHERWISE NOTED
• DO NOT SCALE DRAWING
• ALL MEASUREMENTS SHOULD BE VERIFIED ON SITE

NOTES:

REV.	DATE	DESCRIPTION	DRAWN BY	CHECKED BY	APPROVED BY	REV.	DATE	DESCRIPTION	DRAWN BY	CHECKED BY	APPROVED BY



HONG KONG BAPTIST UNIVERSITY
ESTATES OFFICE
Kowloon Tong Kowloon Hong Kong

TRADE
ARCHITECTURAL
DRAWING
GROUND FLOOR PLAN
BAPTIST UNIVERSITY ROAD CAMPUS

FILE NAME
BUR-AL-OGF-AR-TAO

DRAWING NUMBER
BUR/AL/OGF/AR

SCALE
1:500 IN A1

REVISION
TAO

