


Baptist University Road Campus - Renovation Works at 5/F, 6/F, 8/F and 11/F of Madam Chan Wu Wan Kwai School of Continuing Education Tower (SCE)

浸會大學道校園－陳瑞槐夫人胡尹桂女士持續教育大樓五樓、六樓、八樓及十一樓裝修工程

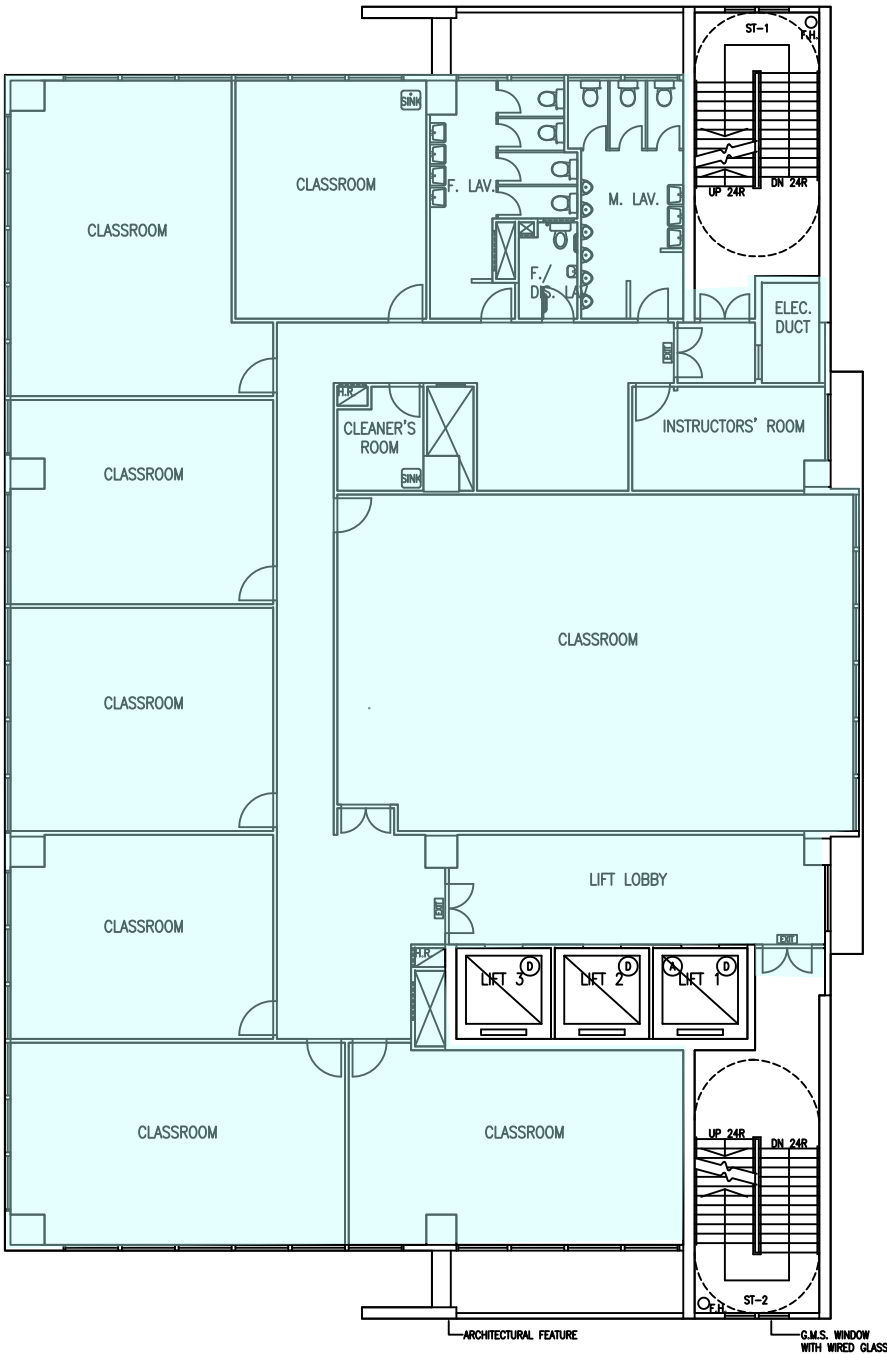

Extent of Works

5TH. FLOOR PLAN

GENERAL NOTES: • ALL DIMENSIONS ARE IN MILLIMETER EXCEPT OTHERWISE NOTED • DO NOT SCALE DRAWING • ALL MEASUREMENTS SHOULD BE VERIFIED ON SITE	NOTES:	REV.	DATE	DESCRIPTION	DRAWN BY	CHECKED BY	APPROVED BY	 HONG KONG BAPTIST UNIVERSITY ESTATES OFFICE Kowloon Tong Kowloon Hong Kong	TRADE	ARCHITECTURAL	FILE NAME	SCE-AL-05F-AR-TA4	
		TA1	30/12/05	REVISED LAYERING TO MATCH CAD STANDARD	KT	MY	AC				DRAWING NUMBER	SCE/AL/05F/AR	
		TA2	22/04/06	ADD ROOM ID AND BOUNDARY FOR COMMON AREA	FL	AC	AC				SCALE	1:200 IN A3	REVISION
		TA3	02/08/17	REVISED LAYERING TO MATCH CAD STANDARD	JC	IC	IC				TA4		
		TA4	21/05/20	REVISED LAYOUT SCE5C1	CT	IC	IC						

浸會大學道校園－陳瑞槐夫人胡尹桂女士持續教育大樓五樓、六樓、八樓及十一樓裝修工程



6TH. FLOOR PLAN

GENERAL NOTES: • ALL DIMENSIONS ARE IN MILLIMETER EXCEPT OTHERWISE NOTED • DO NOT SCALE DRAWING • ALL MEASUREMENTS SHOULD BE VERIFIED ON SITE			NOTES:			<table><tr><th>REV.</th><th>DATE</th><th>DESCRIPTION</th><th>DRAWN BY</th><th>CHECKED BY</th><th>APPROVED BY</th></tr><tr><td>TA1</td><td>30/12/05</td><td>REVISED LAYERING TO MATCH CAD STANDARD</td><td>KT</td><td>MY</td><td>AC</td></tr><tr><td>TA2</td><td>22/04/06</td><td>ADD ROOM ID AND BOUNDARY FOR COMMON AREA</td><td>FL</td><td>AC</td><td>AC</td></tr><tr><td>TA3</td><td>02/08/17</td><td>REVISED LAYERING TO MATCH CAD STANDARD</td><td>JC</td><td>IC</td><td>IC</td></tr><tr><td>TA4</td><td>16/06/20</td><td>REVISED ROOM NAME SCE608B</td><td>YL</td><td>IC</td><td>IC</td></tr><tr><td></td><td></td><td></td><td></td><td></td><td></td></tr></table>						REV.	DATE	DESCRIPTION	DRAWN BY	CHECKED BY	APPROVED BY	TA1	30/12/05	REVISED LAYERING TO MATCH CAD STANDARD	KT	MY	AC	TA2	22/04/06	ADD ROOM ID AND BOUNDARY FOR COMMON AREA	FL	AC	AC	TA3	02/08/17	REVISED LAYERING TO MATCH CAD STANDARD	JC	IC	IC	TA4	16/06/20	REVISED ROOM NAME SCE608B	YL	IC	IC							 HONG KONG BAPTIST UNIVERSITY ESTATES OFFICE Kowloon Tong Kowloon Hong Kong			TRADE ARCHITECTURAL		FILE NAME SCE-AL-06F-AR-TA4	
REV.	DATE	DESCRIPTION	DRAWN BY	CHECKED BY	APPROVED BY	
TA1	30/12/05	REVISED LAYERING TO MATCH CAD STANDARD	KT	MY	AC	
TA2	22/04/06	ADD ROOM ID AND BOUNDARY FOR COMMON AREA	FL	AC	AC	
TA3	02/08/17	REVISED LAYERING TO MATCH CAD STANDARD	JC	IC	IC	
TA4	16/06/20	REVISED ROOM NAME SCE608B	YL	IC	IC	
DRAWING 6TH FLOOR PLAN SCE TOWER BUR CAMPUS			DRAWING NUMBER SCE/AL/06F/AR	
			SCALE 1:200 IN A3	REVISION TA4	

浸會大學道校園－陳瑞槐夫人胡尹桂女士持續教育大樓五樓、六樓、八樓及十一樓裝修工程




8TH. FLOOR PLAN

GENERAL NOTES: • ALL DIMENSIONS ARE IN MILLIMETER EXCEPT OTHERWISE NOTED • DO NOT SCALE DRAWING • ALL MEASUREMENTS SHOULD BE VERIFIED ON SITE	NOTES:	REV.	DATE	DESCRIPTION	DRAWN BY	CHECKED BY	APPROVED BY	 HONG KONG BAPTIST UNIVERSITY ESTATES OFFICE Kowloon Tong Kowloon Hong Kong	TRADE	FILE NAME	
		TA1	30/12/05	REVISED LAYOUT TO MATCH CAD STANDARD	KT	KTM	AC		ARCHITECTURAL	SCE-AL-08F-AR-TA5	
		TA2	22/04/06	ADD ROOM ID AND BOUNDARY FOR COMMON AREA	FL	AC	AC		DRAWING 8TH FLOOR PLAN SCE TOWER BUR CAMPUS	DRAWING NUMBER	
		TA3	24/02/09	REVISED LAYOUT PLAN FOR SCE 801 & SCE 802	YY	AC	AC			SCE/AL/08F/AR	
		TA4	02/08/17	REVISED LAYERING TO MATCH CAD STANDARD	JC	IC	IC			SCALE	REVISION
		TA5	27/05/20	REVISED LAYOUT PLAN SCE8C1, ROOM NAME SCE803-805,808B,809A	CT	IC	IC			1:200 IN A3	TA5

Baptist University Road Campus - Renovation Works at 5/F, 6/F, 8/F and 11/F of Madam Chan Wu Wan Kwai School of Continuing Education Tower (SCE)

浸會大學道校園－陳瑞槐夫人胡尹桂女士持續教育大樓五樓、六樓、八樓及十一樓裝修工程

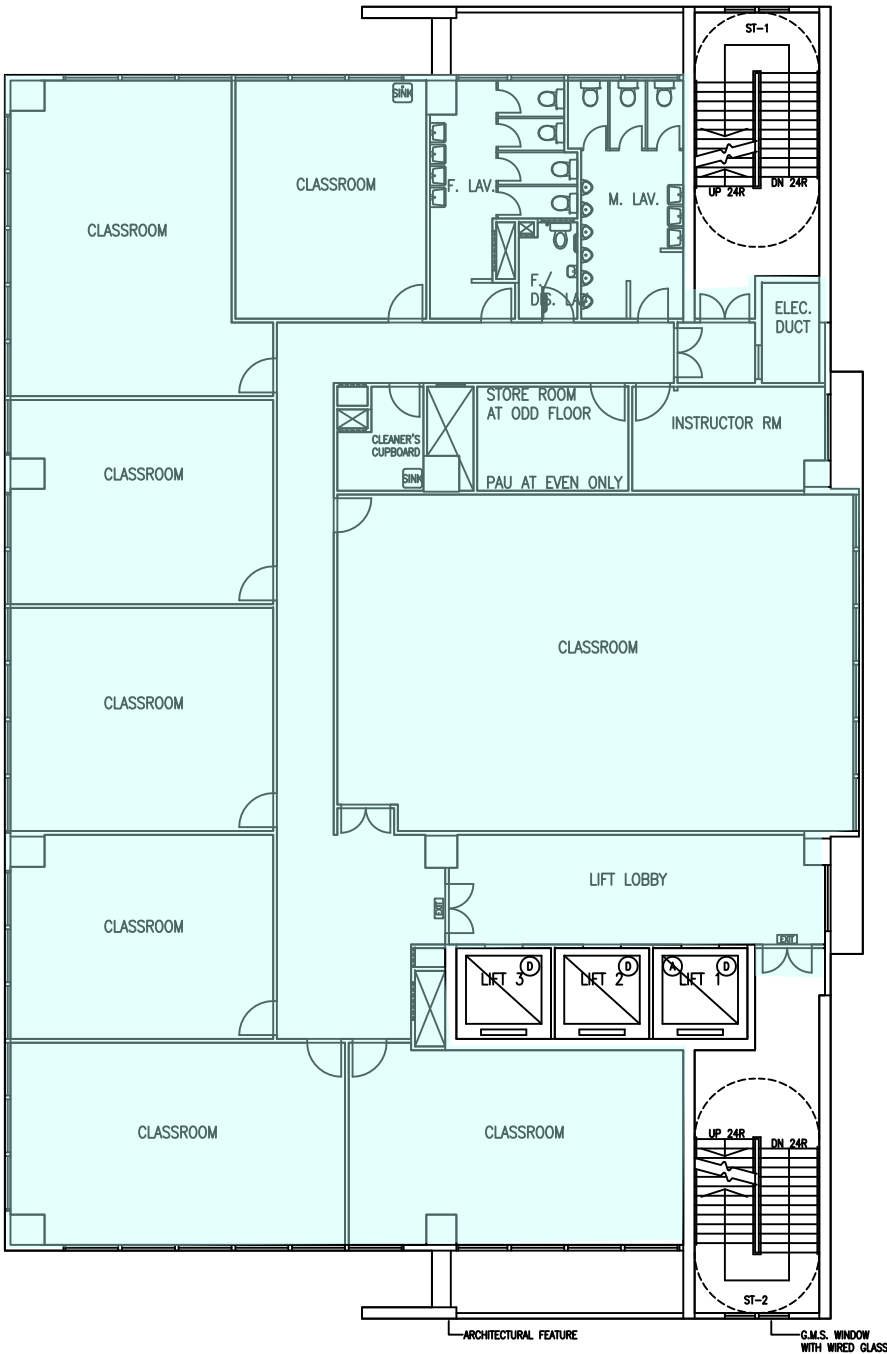

Extent of Works

11TH. FLOOR PLAN

GENERAL NOTES: • ALL DIMENSIONS ARE IN MILLIMETER EXCEPT OTHERWISE NOTED • DO NOT SCALE DRAWING • ALL MEASUREMENTS SHOULD BE VERIFIED ON SITE	NOTES:	REV.	DATE	DESCRIPTION	DRAWN BY	CHECKED BY	APPROVED BY	 HONG KONG BAPTIST UNIVERSITY ESTATES OFFICE Kowloon Tong Kowloon Hong Kong	TRADE	ARCHITECTURAL		FILE NAME	
		TA1	30/12/05	REVISED LAYERING TO MATCH CAD STANDARD	KT	MY	AC			SCE-AL-11F-AR-TA3			
		TA2	22/04/06	ADD ROOM ID AND BOUNDARY FOR COMMON AREA	FL	AC	AC			DRAWING			
		TA3	02/08/17	REVISED LAYERING TO MATCH CAD STANDARD	JC	IC	IC			11TH FLOOR PLAN			
										SCE TOWER			
											SCALE	1:200 IN A3	REVISION
									BUR CAMPUS				
									TA3				