


Ho Sin Hang Campus – Renovation Works to Office at Rooms RRS702-704 of Sir Run Run Shaw Building

善衡校園 – 邵逸夫大樓七樓RRS702-704室翻新工程

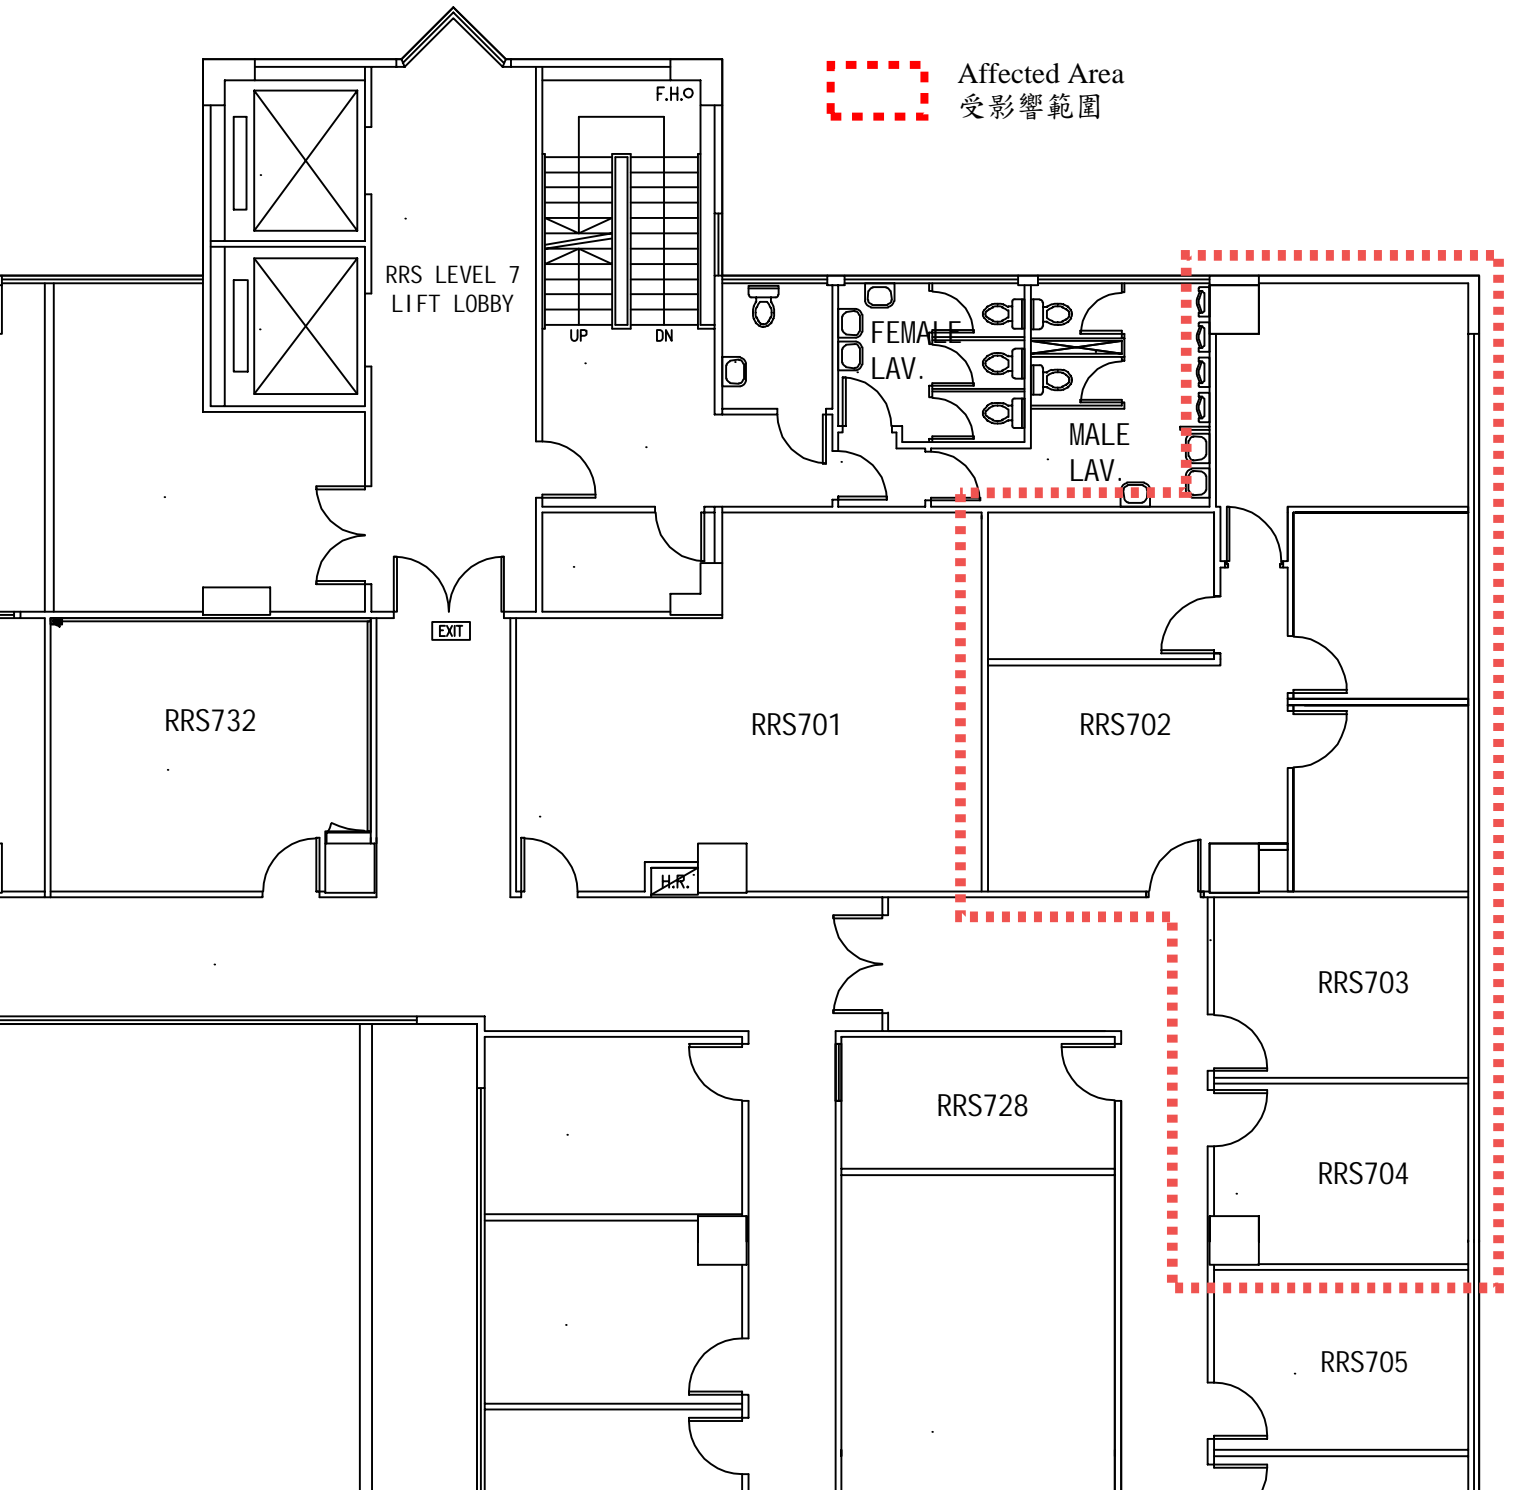

Layout Plan of Level 7 of Sir Run Run Shaw Building (RRS)

邵逸夫大樓七樓平面圖