


Shaw Campus – Carpet Replacement Works in Rooms SCC201 to SCC204, Level 2 of Madam Kwok

Chung Bo Fun Sports and Cultural Centre

逸夫校園 - 郭鍾寶芬女士康體文娛中心二樓SCC201室至SCC204室更換地毯工程

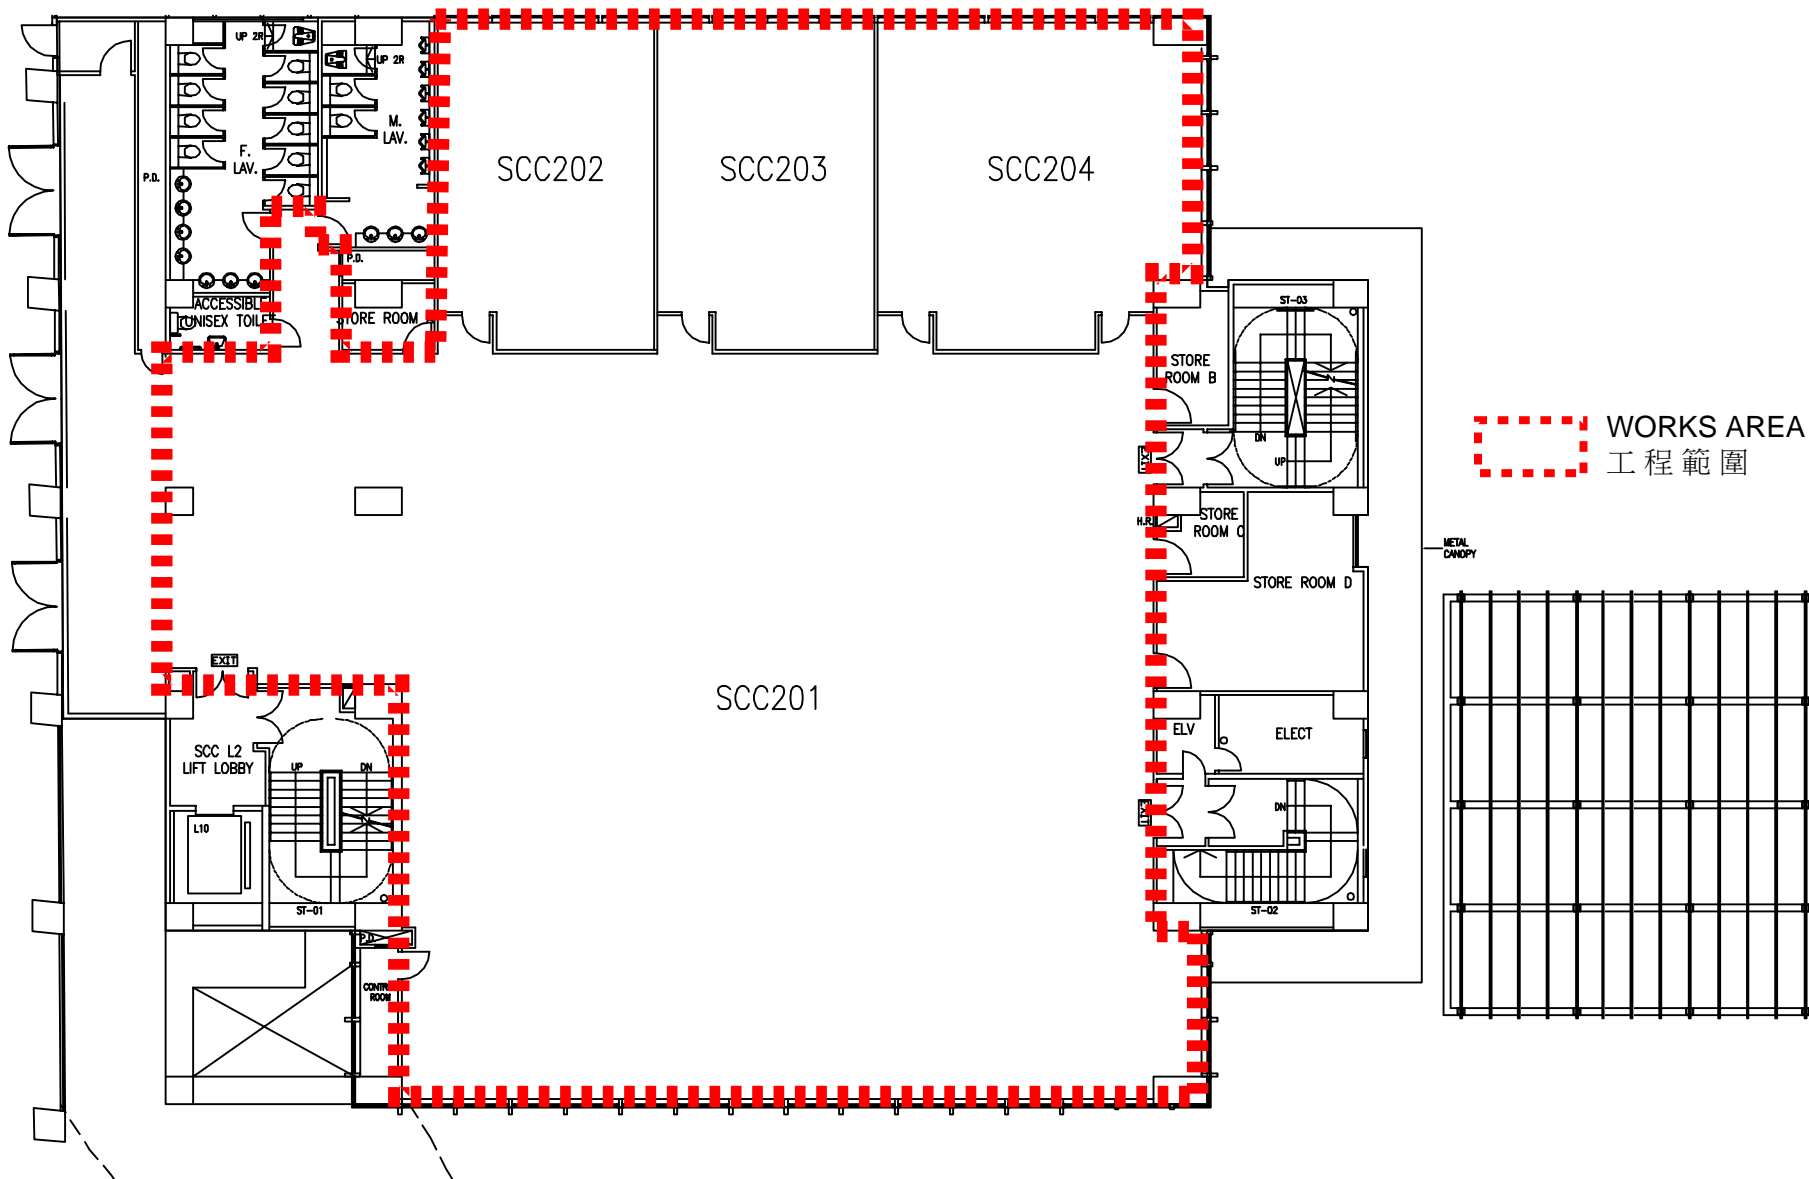

Layout Plan of Level 2 of Madam Kwok Chung Bo Fun Sports and Cultural Centre

郭鍾寶芬女士康體文娛中心2樓平面圖