
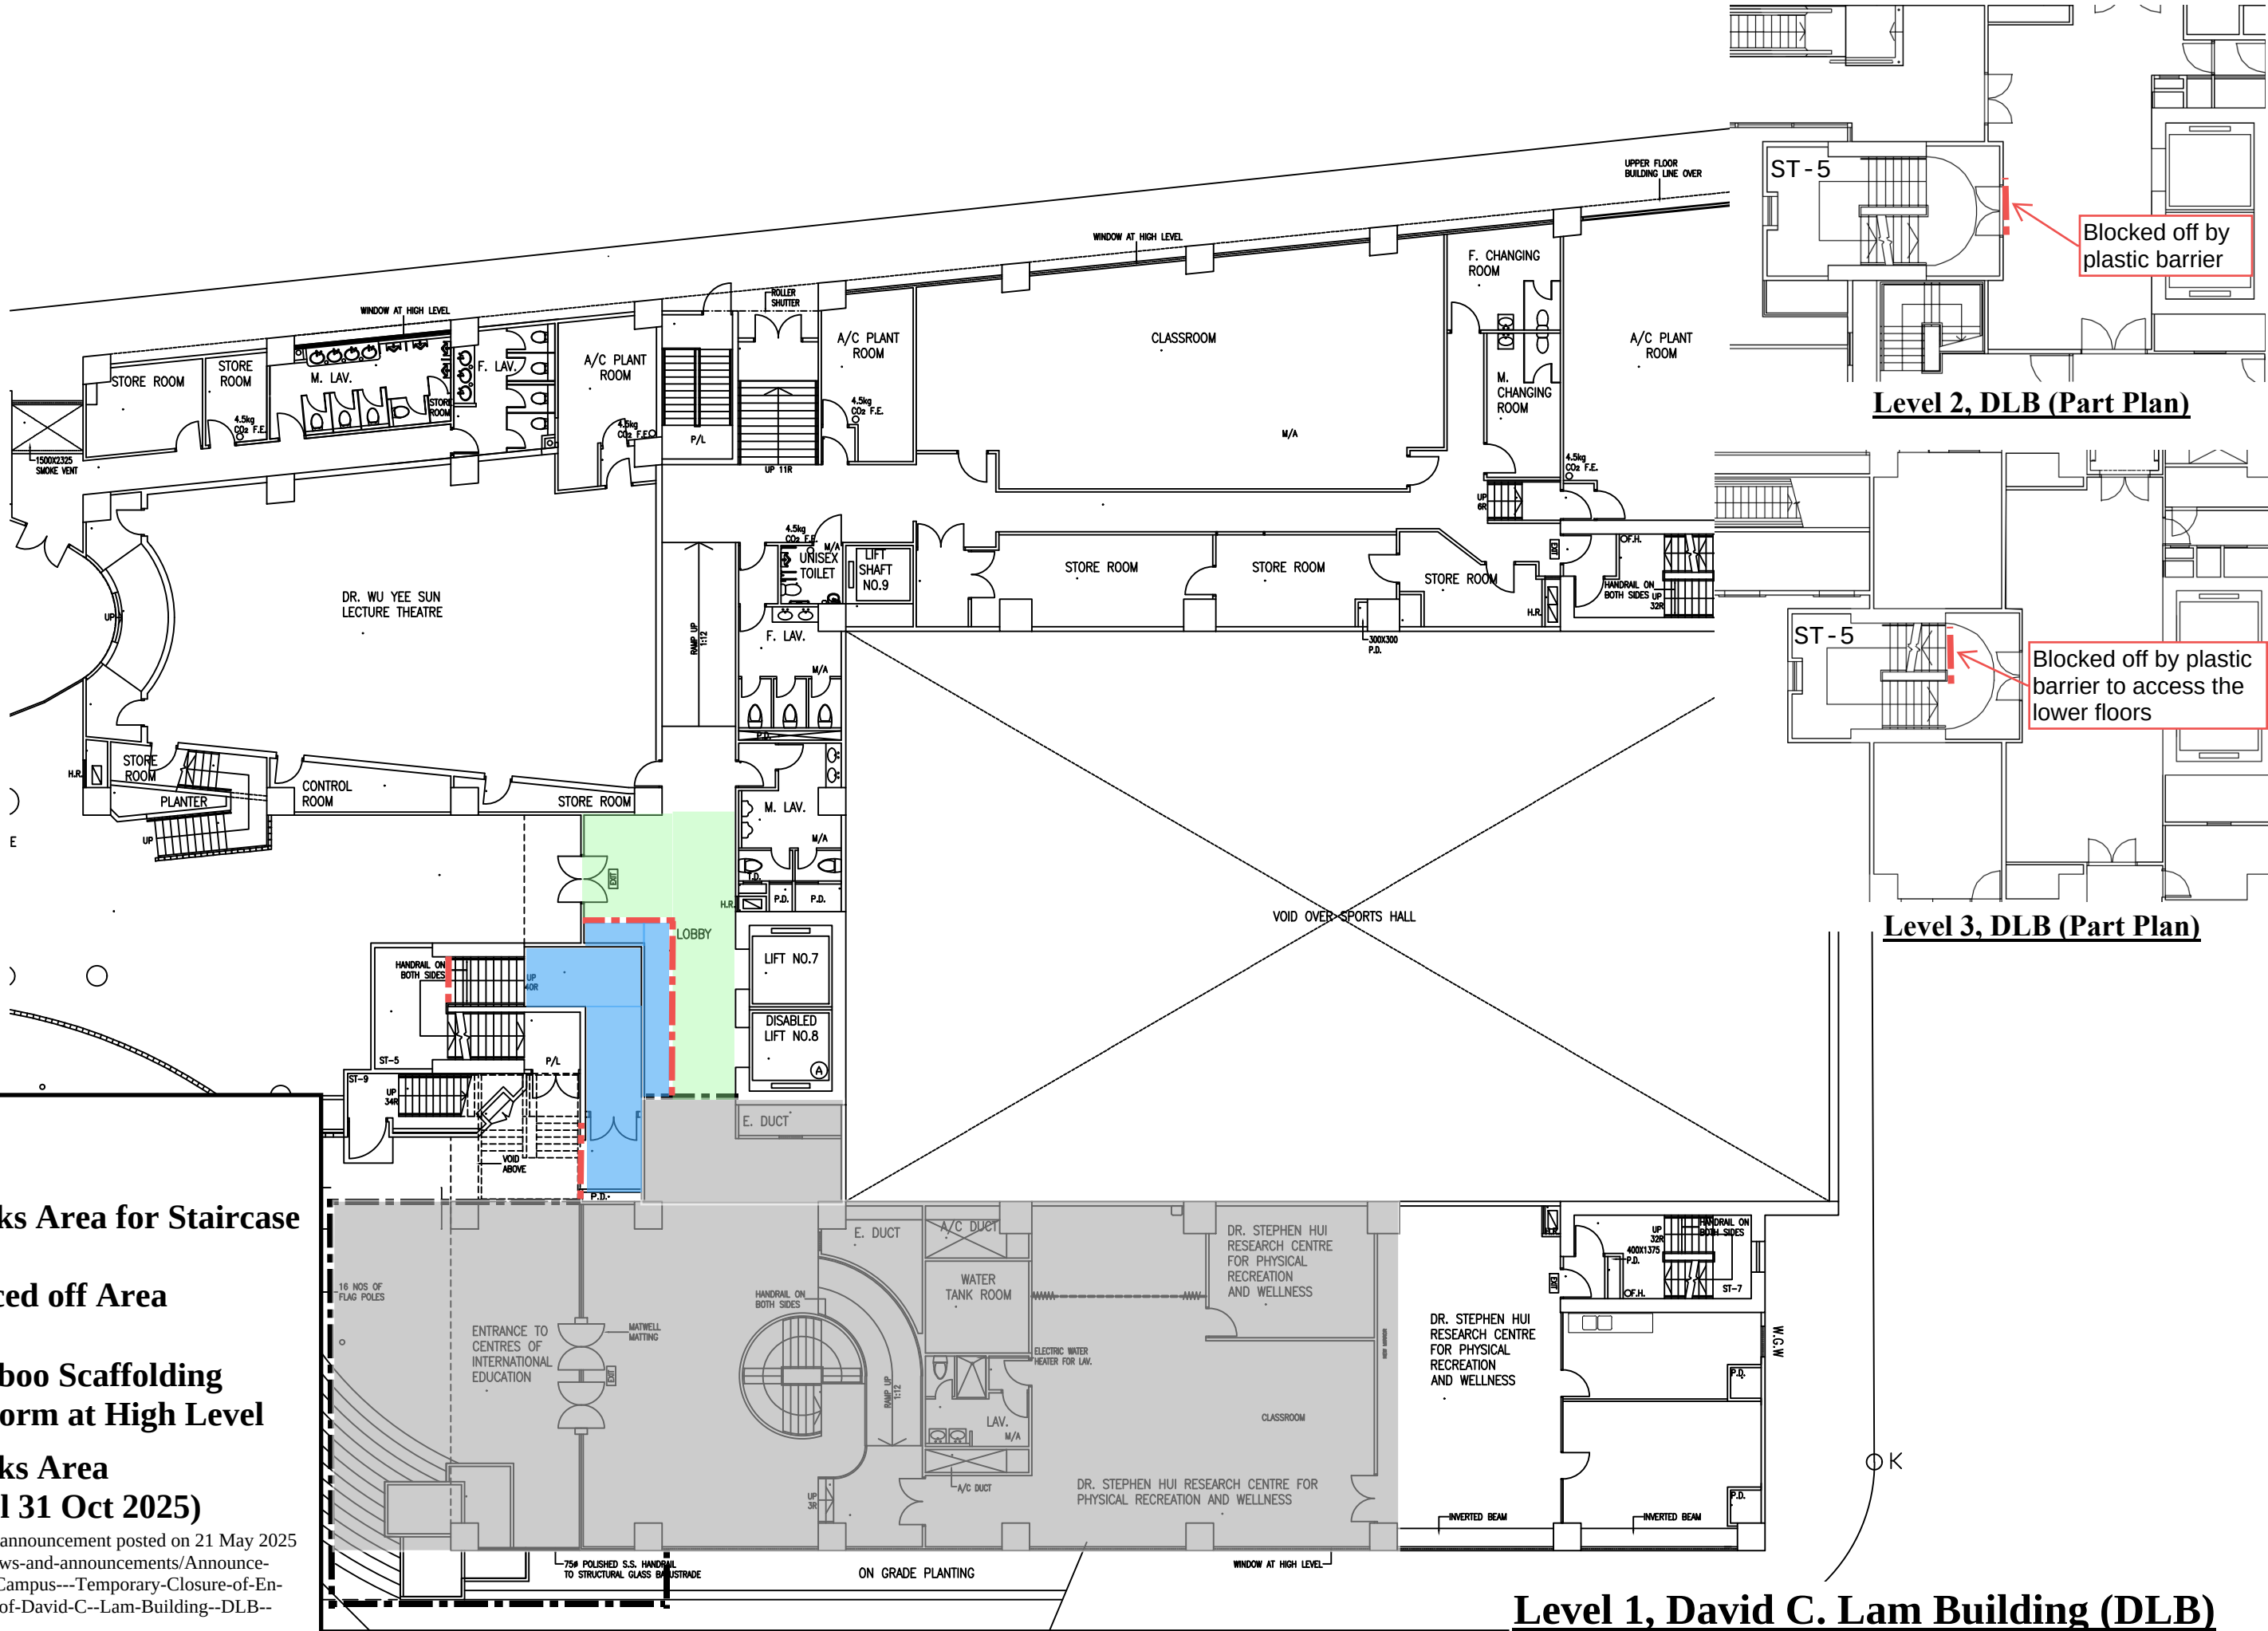


Shaw Campus – Renovation Works to Lift Lobby on Level 1 and Staircase No. 5 (from LG/F to Level 3) of David C. Lam Building (DLB)

逸夫校園 – 思齊樓一樓升降機大堂及五號樓梯(由低層地下至三樓)裝修工程

 

LEGENDS

-  Works Area for Staircase
-  Fenced off Area
-  Bamboo Scaffolding Platform at High Level
-  Works Area (until 31 Oct 2025)

Details refer to separate e-announcement posted on 21 May 2025
[<https://eo.hkbu.edu.hk/news-and-announcements/Announcements/2025-05-21-Shaw-Campus---Temporary-Closure-of-Entrance-Lobby-on-Level-1-of-David-C--Lam-Building--DLB-->]

Level 2, DLB (Part Plan)

Level 3, DLB (Part Plan)

Level 1, David C. Lam Building (DLB)