


Baptist University Road Campus – Safety enhancement and repair works to external facades of Buildings in Madam Chan Wu Wan Kwai School of Continuing Education Tower (SCE Tower)
浸會大學道校園 - 陳瑞槐夫人胡尹桂女士持續教育大樓外牆維修及優化工程

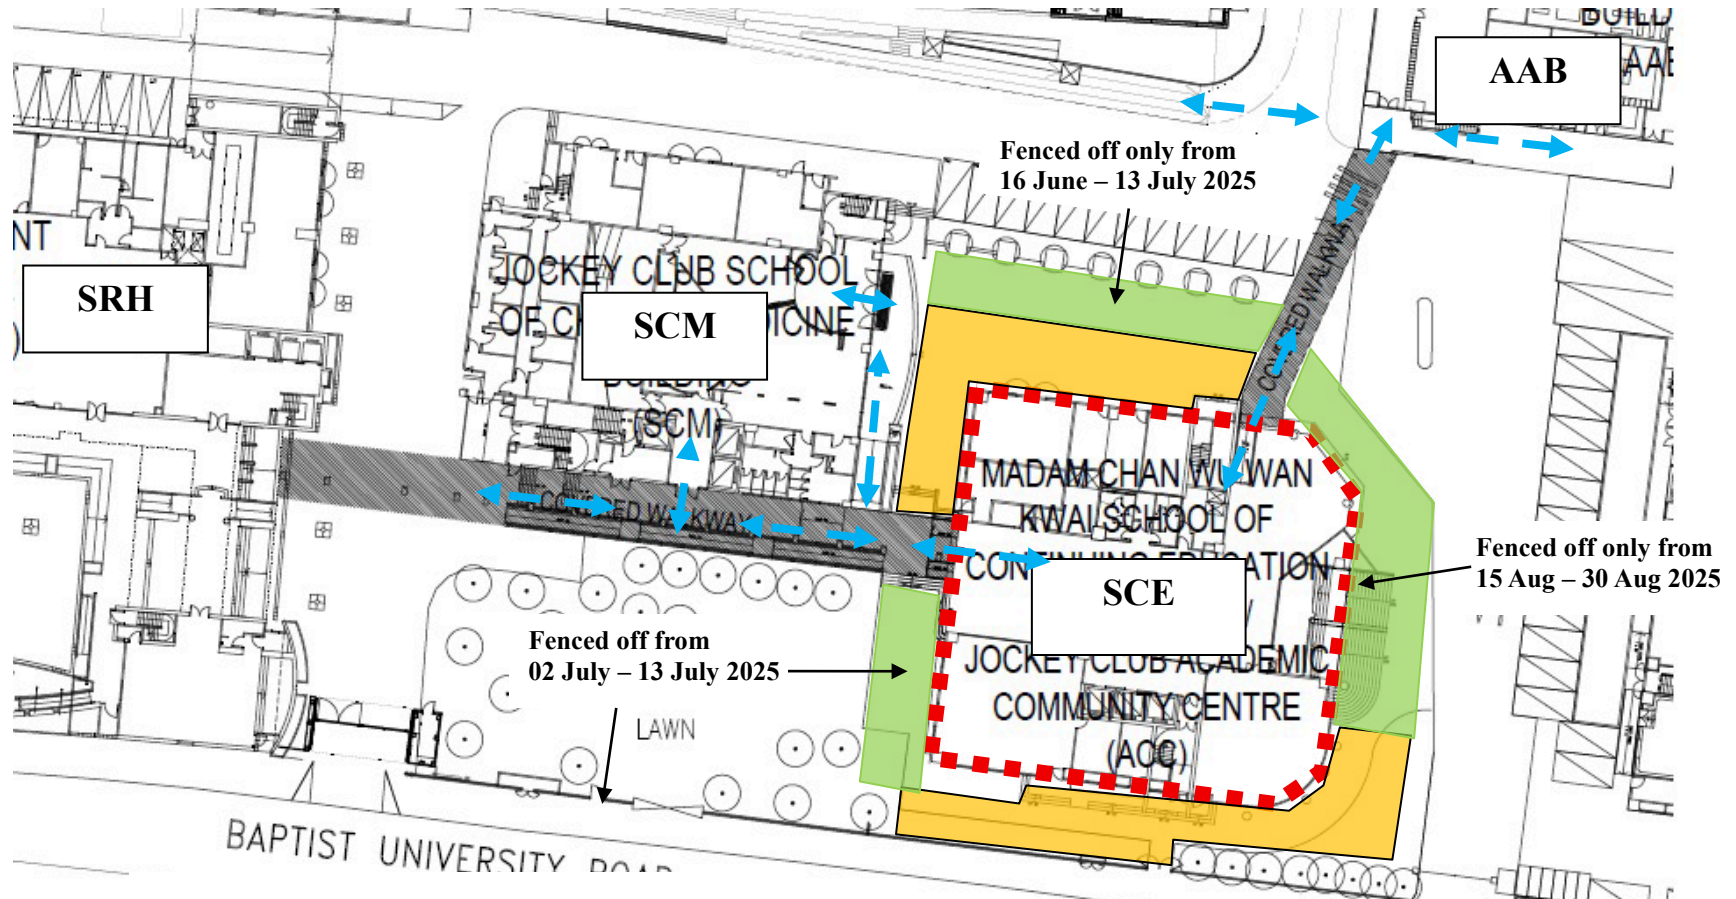

- ■ ■ ■ ■ Location of SCE Tower, Scaffolding to external façade to be erected in phases
- Fenced off area during the whole work period (i.e. from 02 June 2025 to 30 June 2026)
- Additional fenced off area during the erection of scaffolding
- ↔ Pedestrian route