


Shaw Campus – Erection of Scaffolding at the Passageway on Renfrew Road
逸夫校園 – 聯福道行人路搭建棚架工程

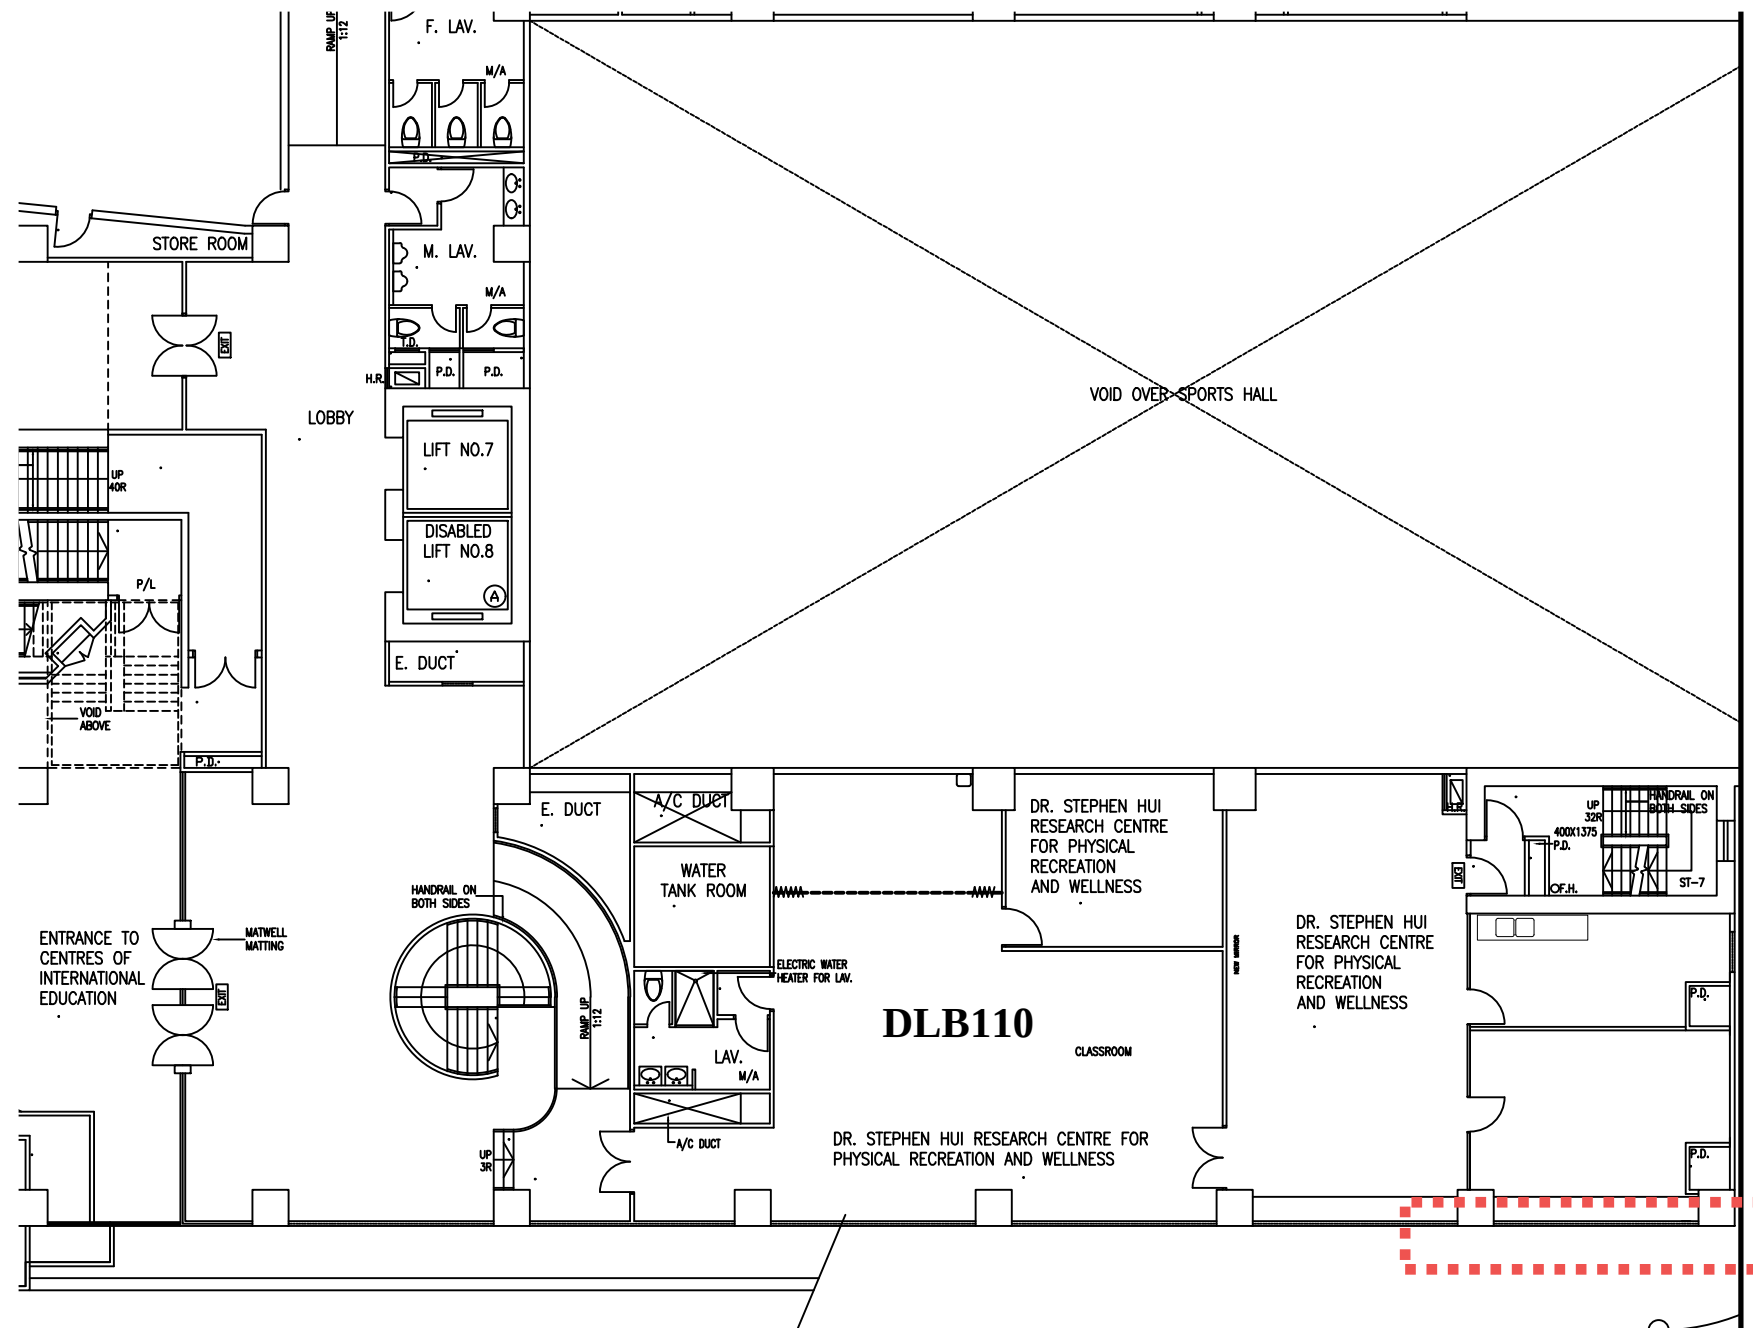

LEGENDS

 **BAMBOO SCAFFOLDING AREA**
 竹棚位置

Level 1, David C. Lam Building (DLB)