


Baptist University Road Campus – Safety Enhancement and Repair Works to External Façade of South Tower and Connection Block of Student Residence Halls (SRH)

浸會大學道校園 – 學生宿舍南座及連接座外牆維修及安全改善工程

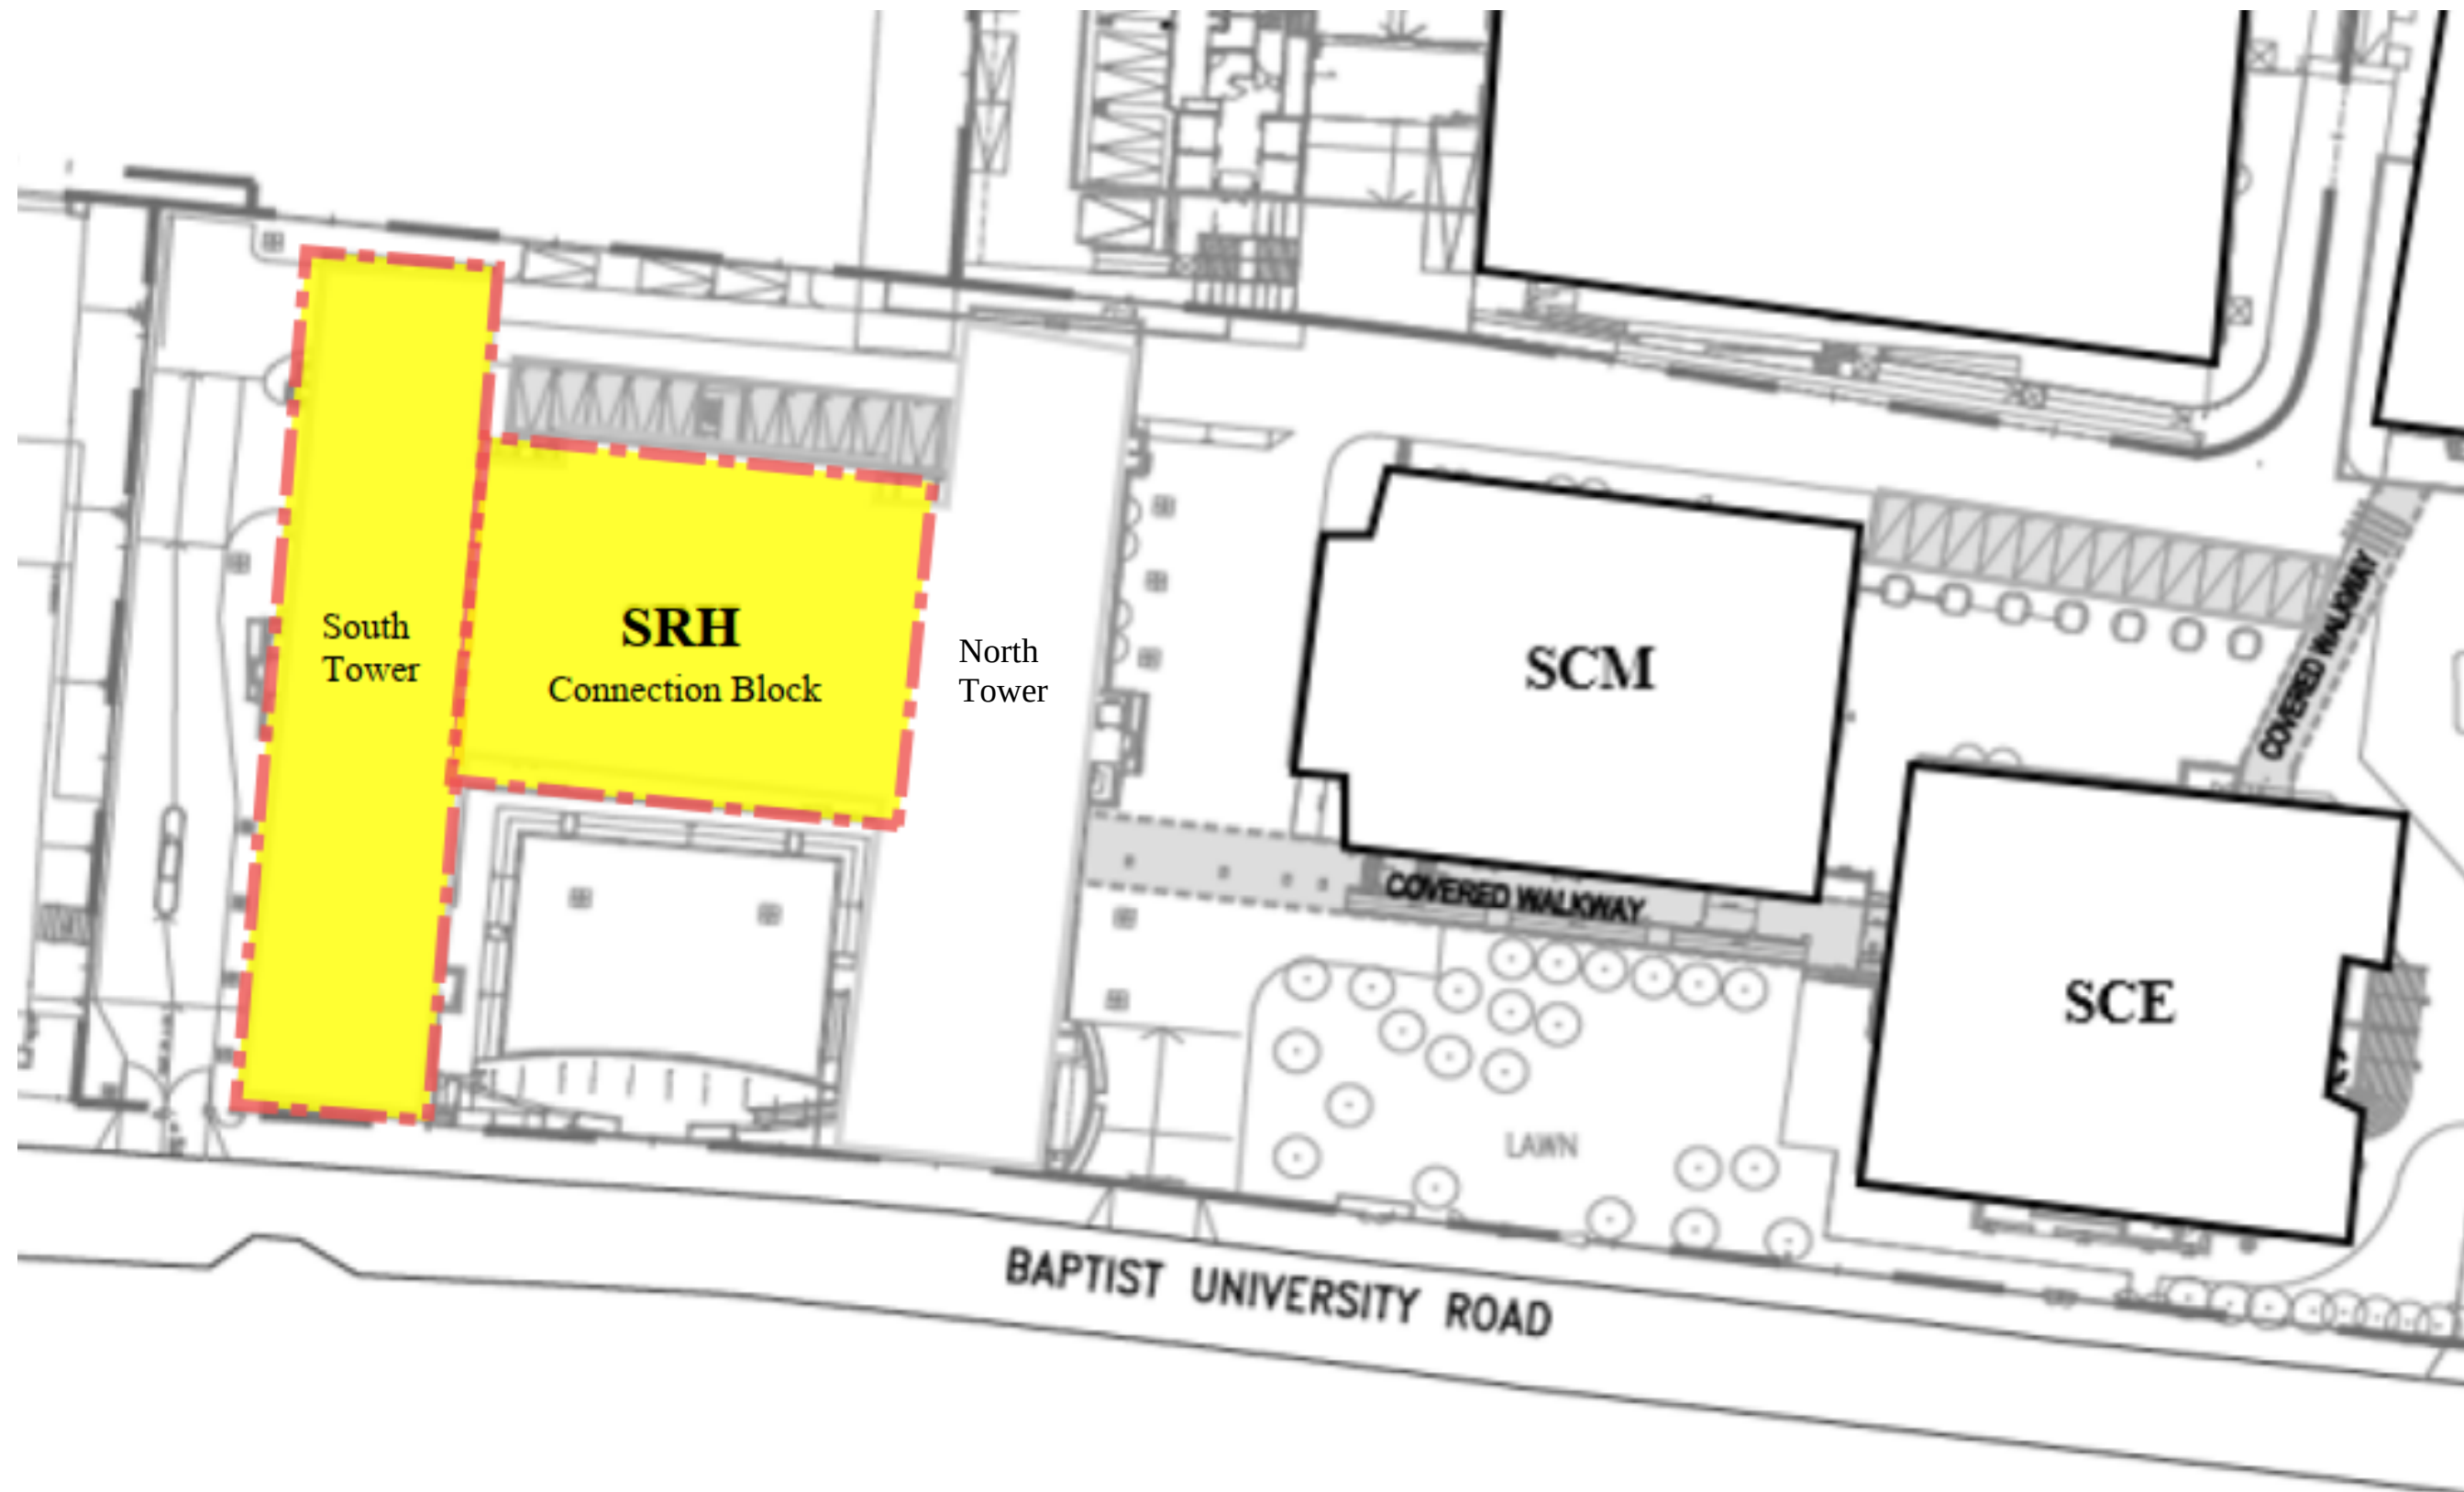

LEGENDS

 Works Area