


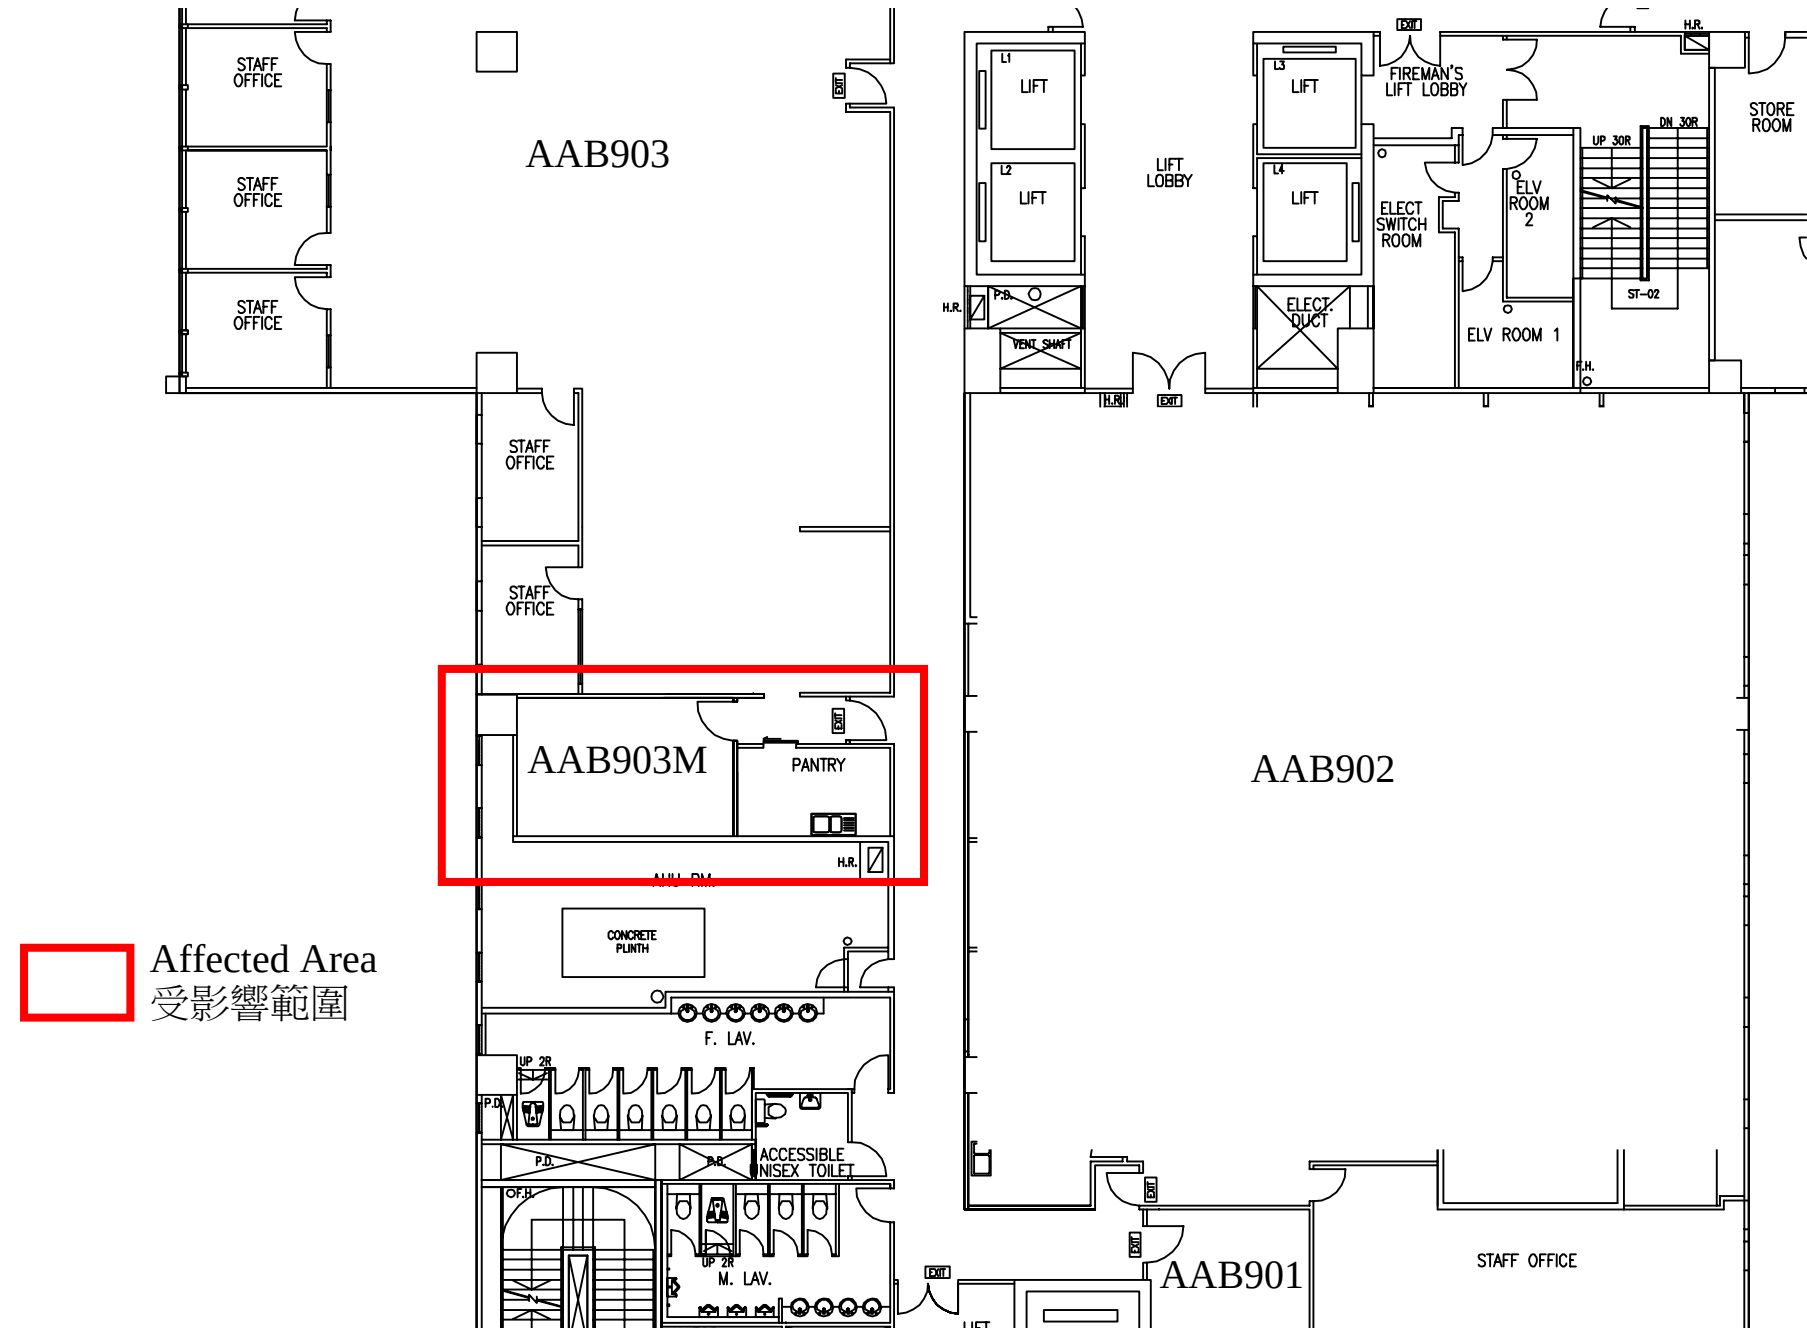

Layout Plan of Level 9, Academic and Administration Building

教學及行政大樓九樓平面圖