


Baptist University Baptist Road – Demolition Work at 12/F of Madam Chan Wu Wan Kwai School of Continuing Education Tower (SCE)

浸會大學道校園 – 陳瑞槐夫人胡尹桂女士持續教育大樓十二樓打鑿工程

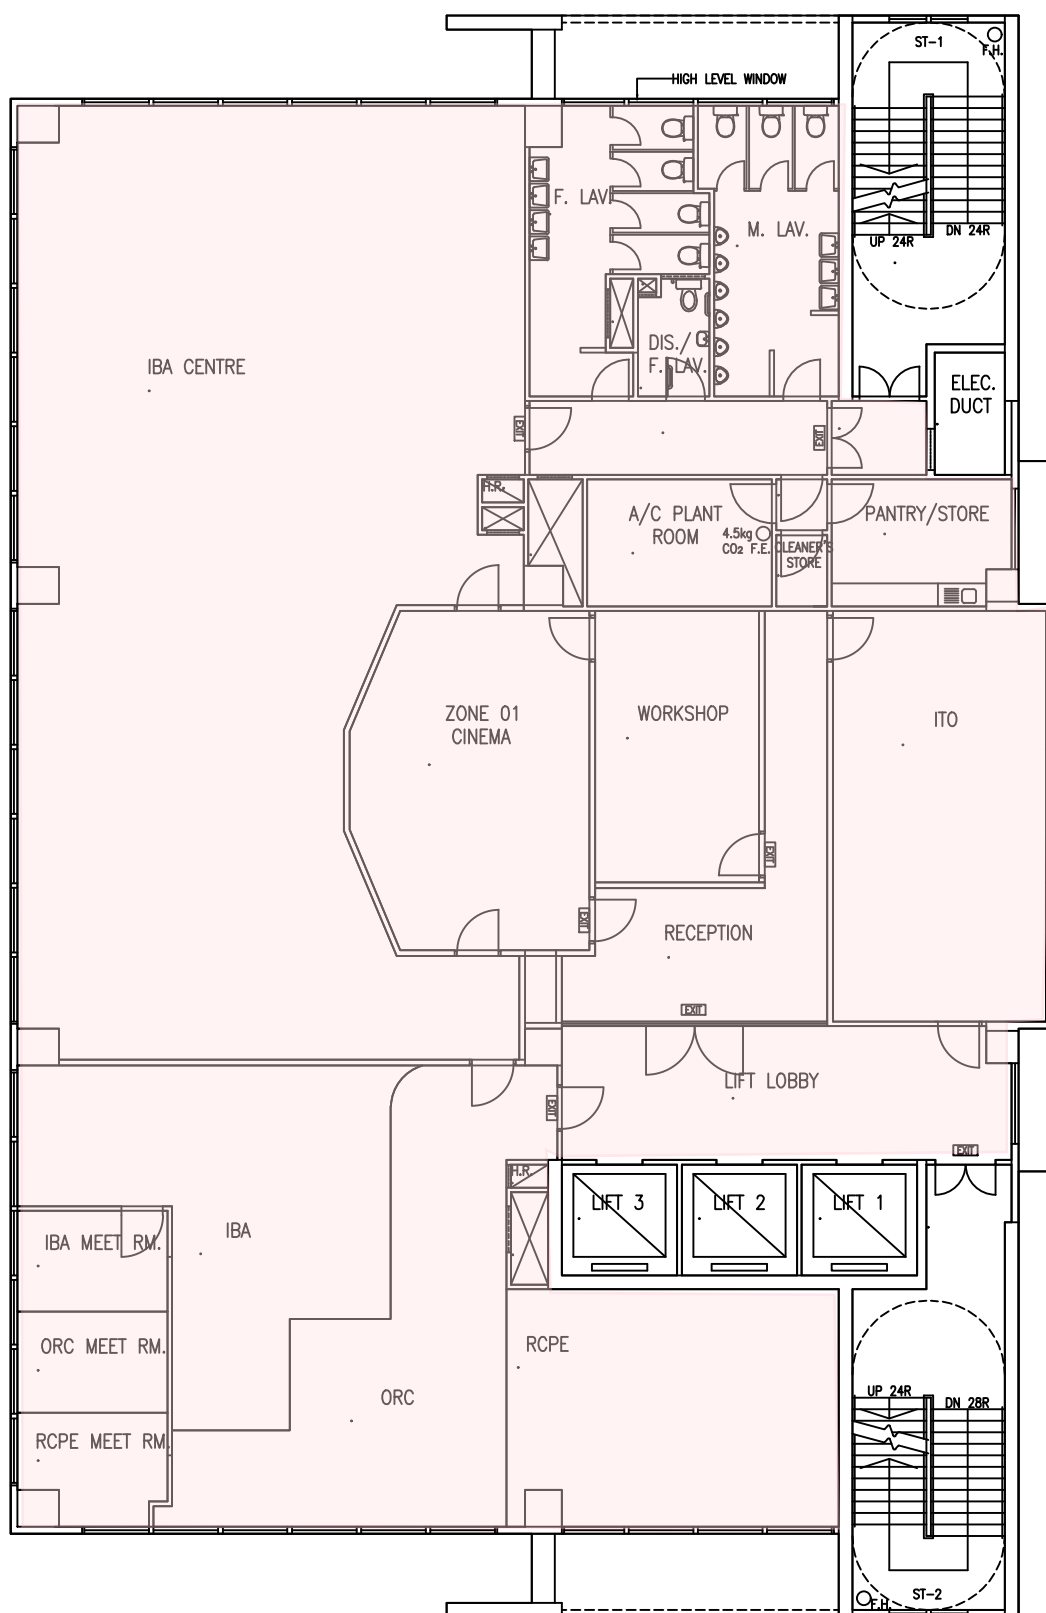

 Affected area
受影響範圍

12TH. FLOOR PLAN