


Baptist University Road Campus and Shaw Campus - Renovation Works at Level 7 of Dr. Wu Yee Sun Building (WYS) (formerly known as Academic and Administration Building) and Level 8 of David C. Lam Building (DLB)


浸會大學道校園及逸夫校園 – 伍宜孫博士大樓〔前稱教學及行政大樓〕七樓及思齊樓八樓裝修工程

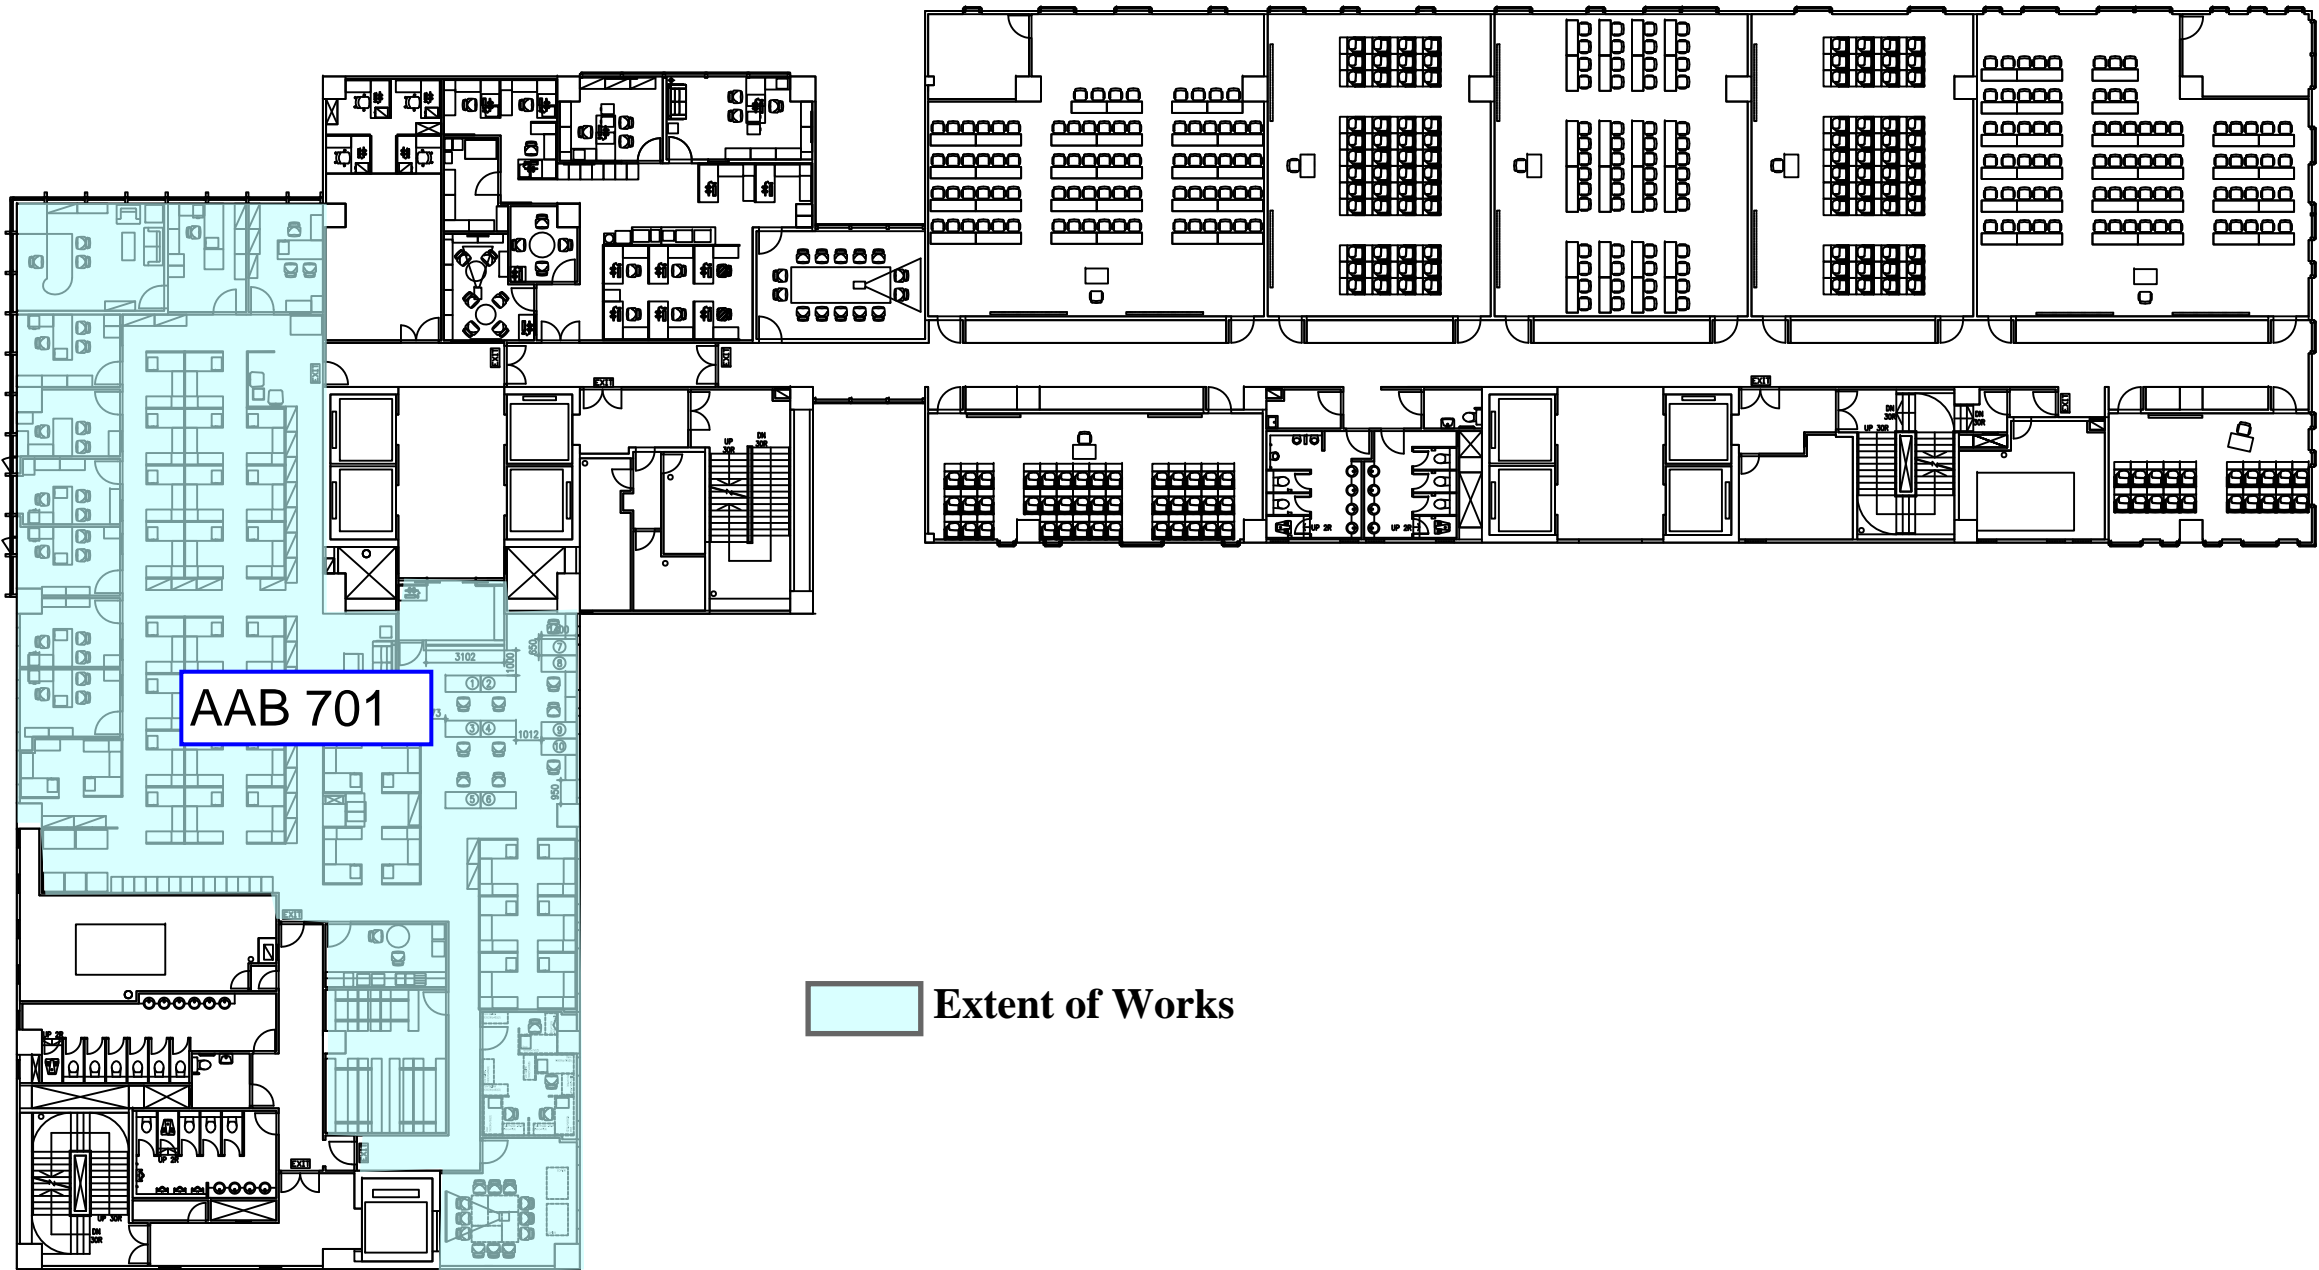

Level 7 of Dr. Wu Yee Sun Building (WYS)

Baptist University Road Campus and Shaw Campus - Renovation Works at Level 7 of Dr. Wu Yee Sun Building (WYS) (formerly known as Academic and Administration Building) and Level 8 of David C. Lam Building (DLB)

浸會大學道校園及逸夫校園 – 伍宜孫博士大樓〔前稱教學及行政大樓〕七樓及思齊樓八樓裝修工程

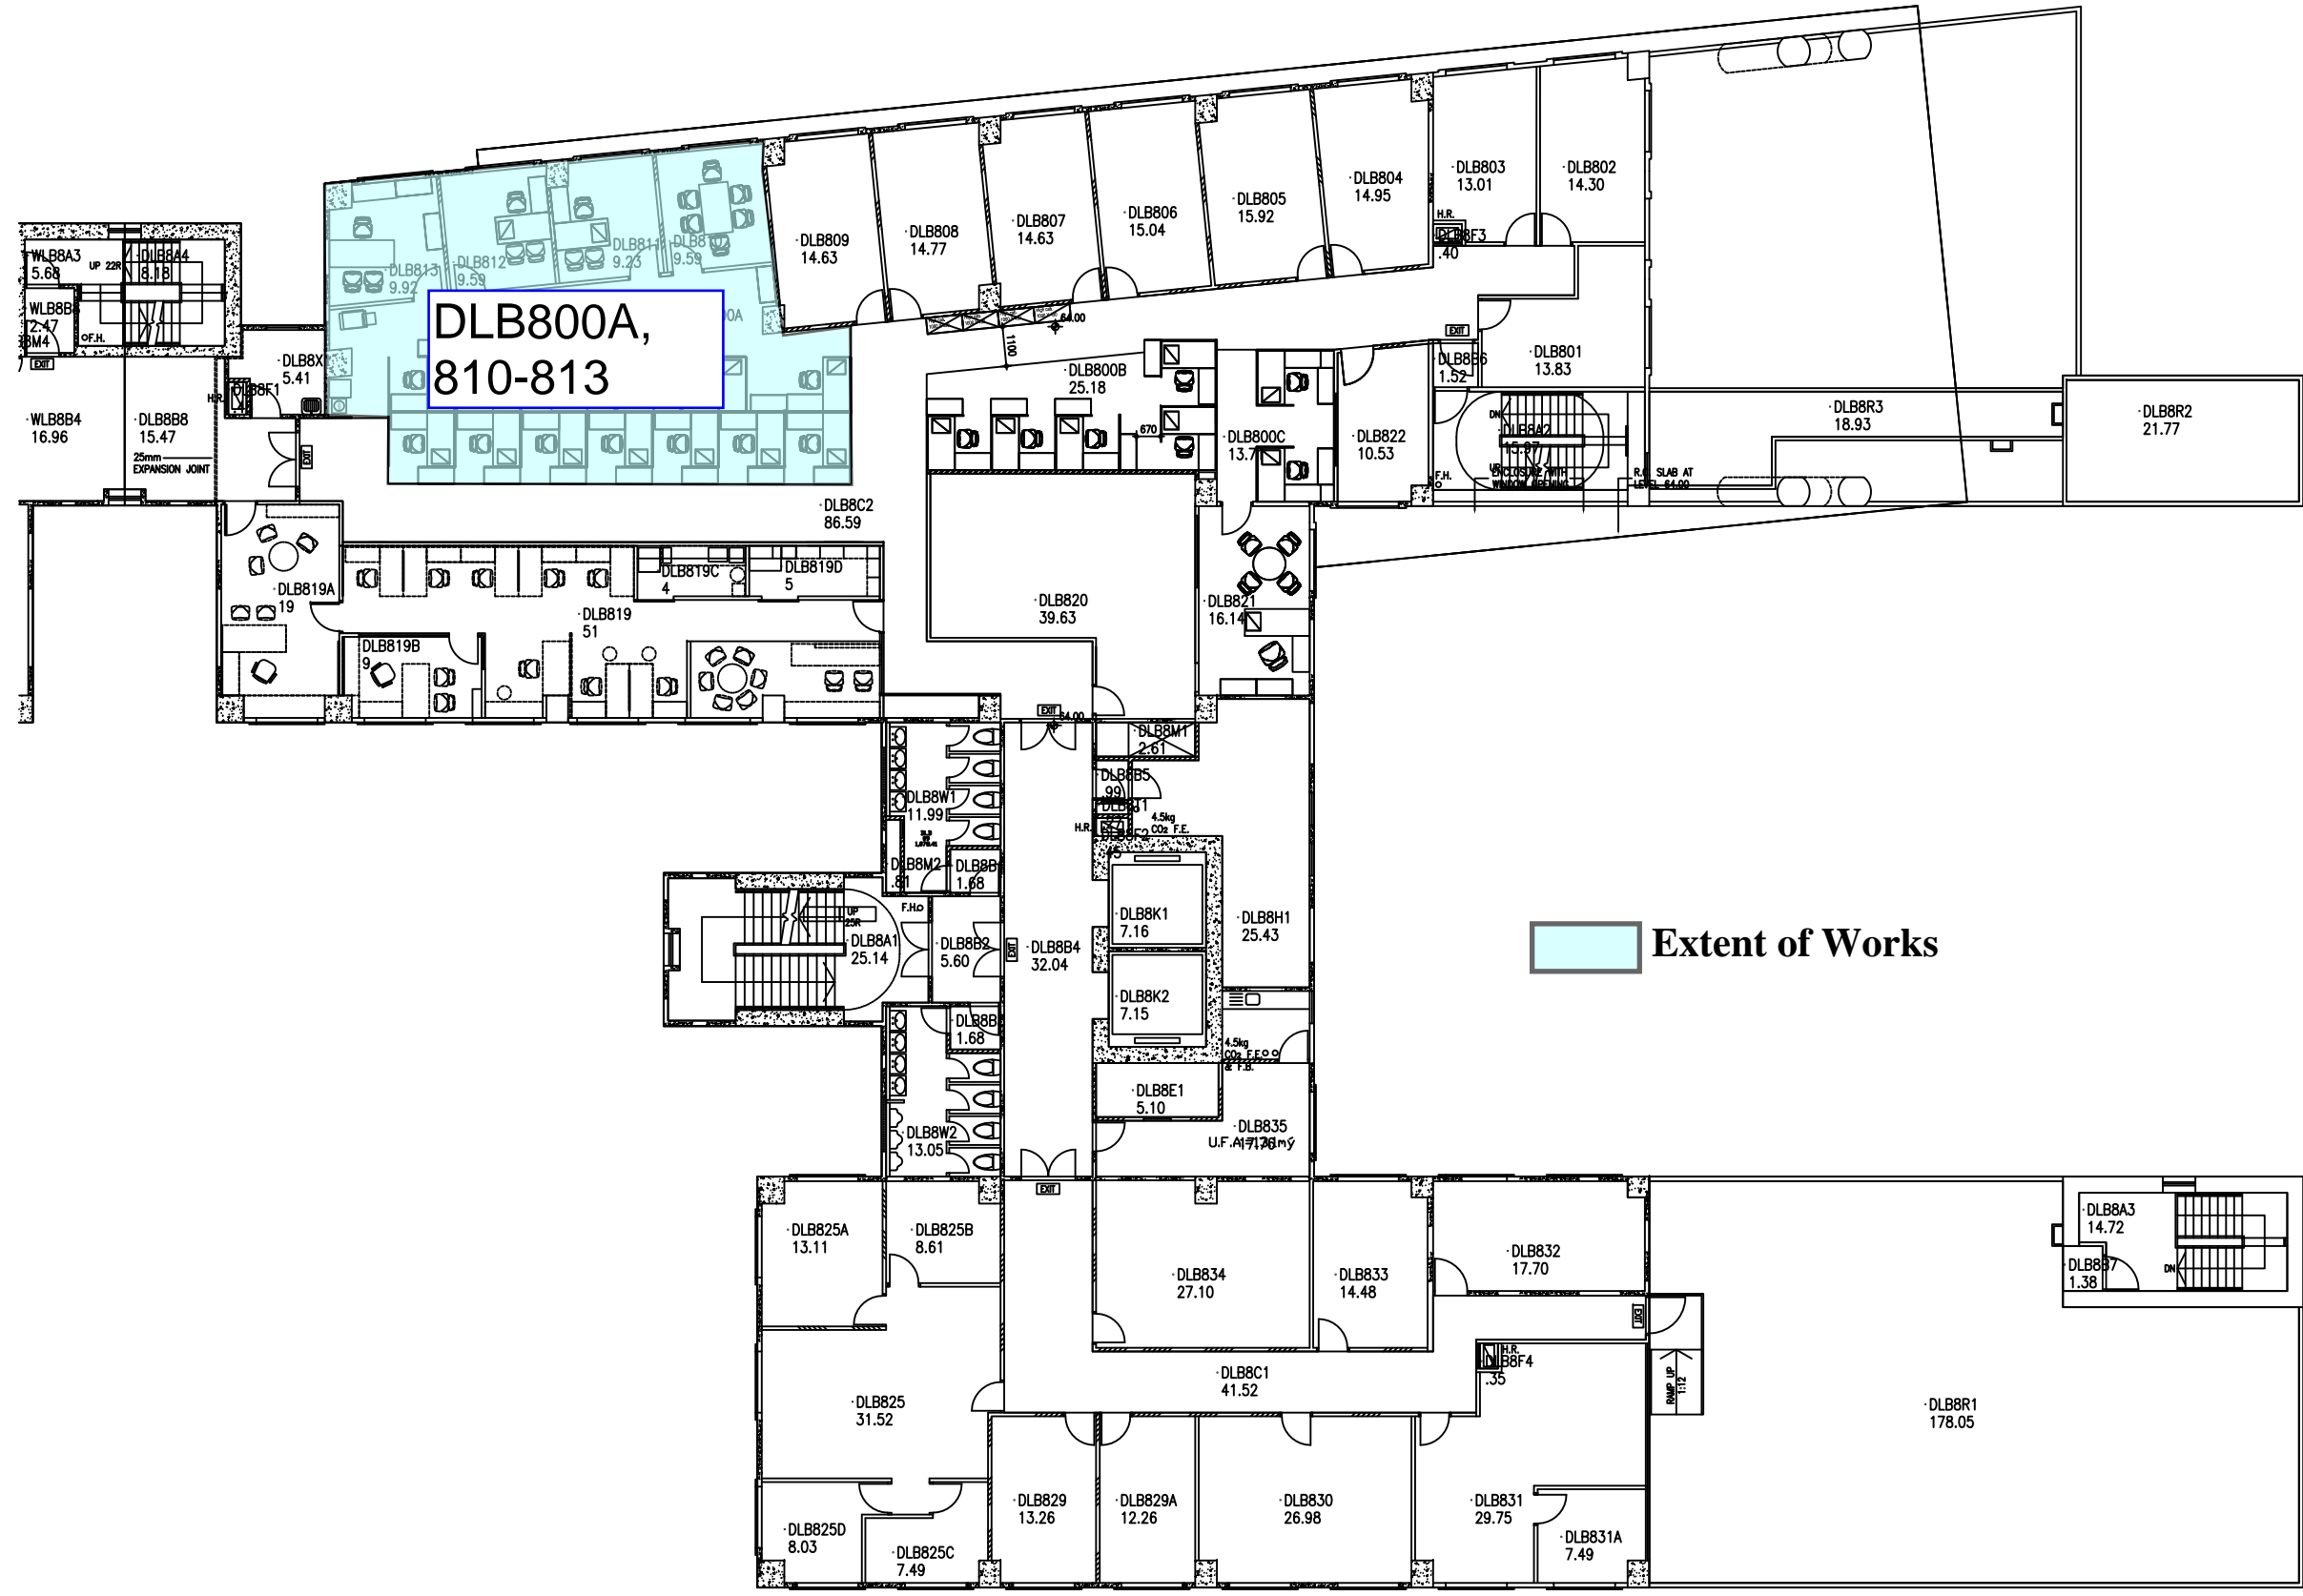

Level 8 of David C. Lam Building (DLB)