


Shaw Campus – Window Replacement Work on Level 6 and Level 7 of David C. Lam Building

逸夫校園－思齊樓六樓及七樓更換鋁窗工程

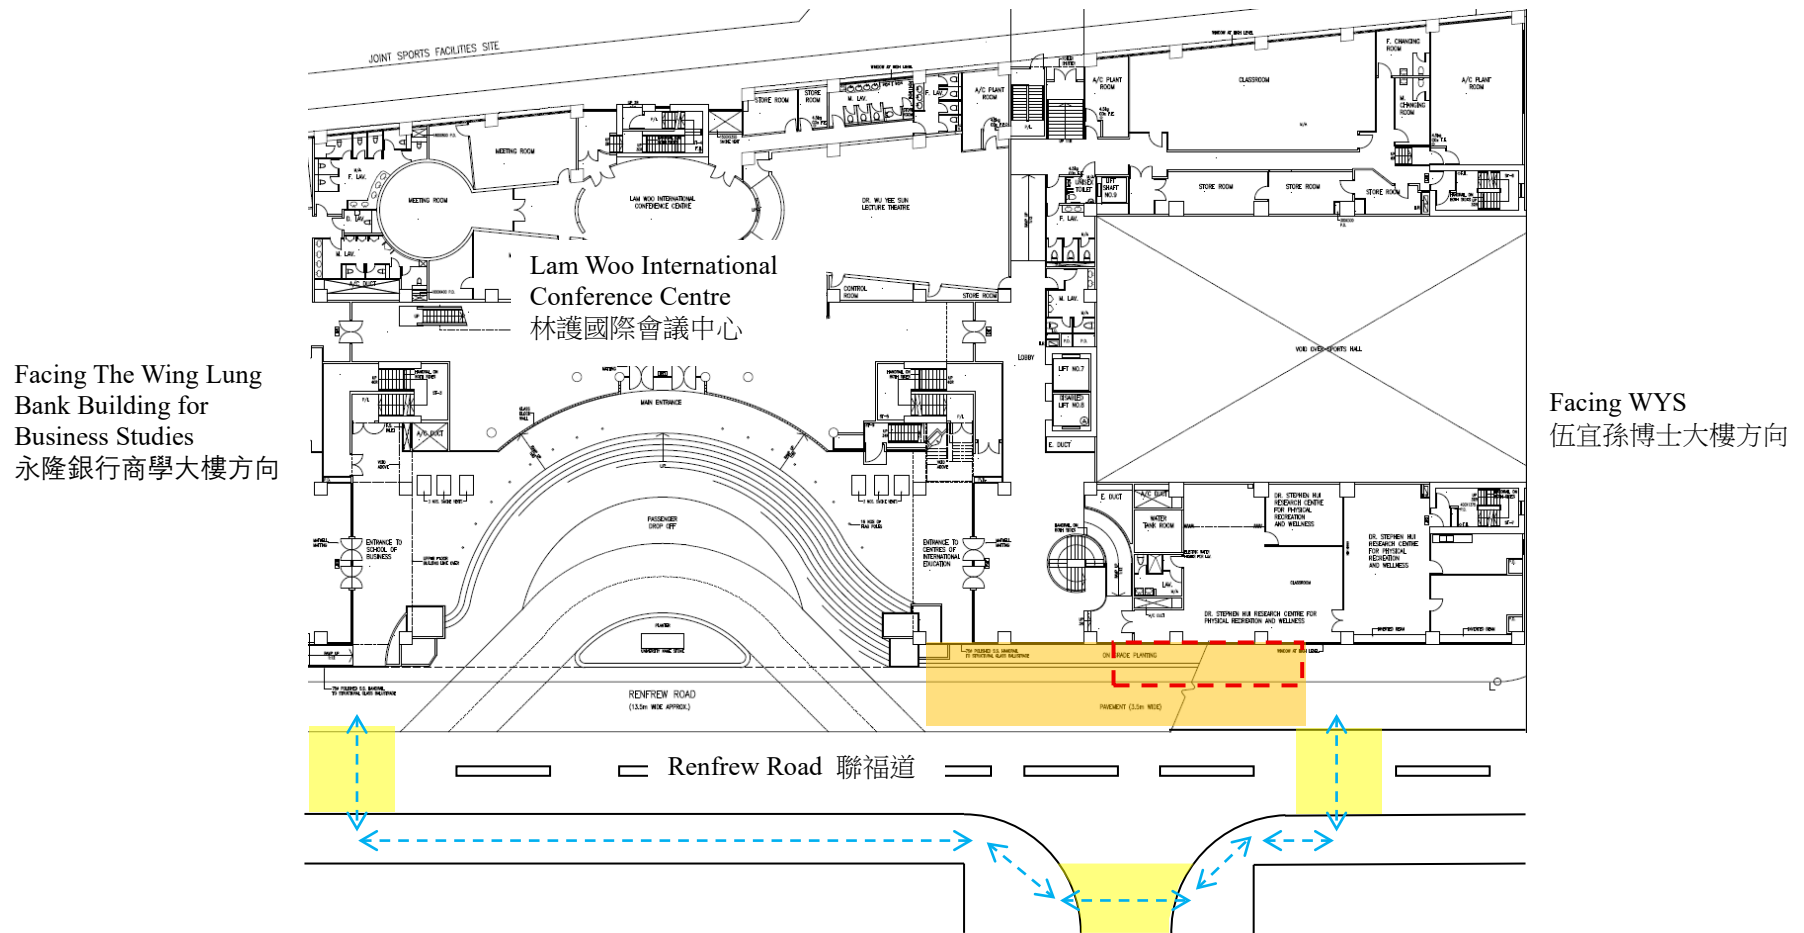

- Fence-off area during scaffold erection 搭建棚架期間圍封範圍
- > Temporary pedestrian traffic arrangements during scaffold erection 搭建棚架期間臨時行人改道安排
- Pedestrian crossing 行人過路處
- Site area and fence-off area during window replacement work 鋁窗更換工程期間圍封範圍