


# Ho Sin Hang Campus – Demolition and Renovation Works on Level 12 of Cha Chi-ming Science Tower (SCT)

善衡校園 – 查濟民科學大樓十二樓拆卸及翻新工程

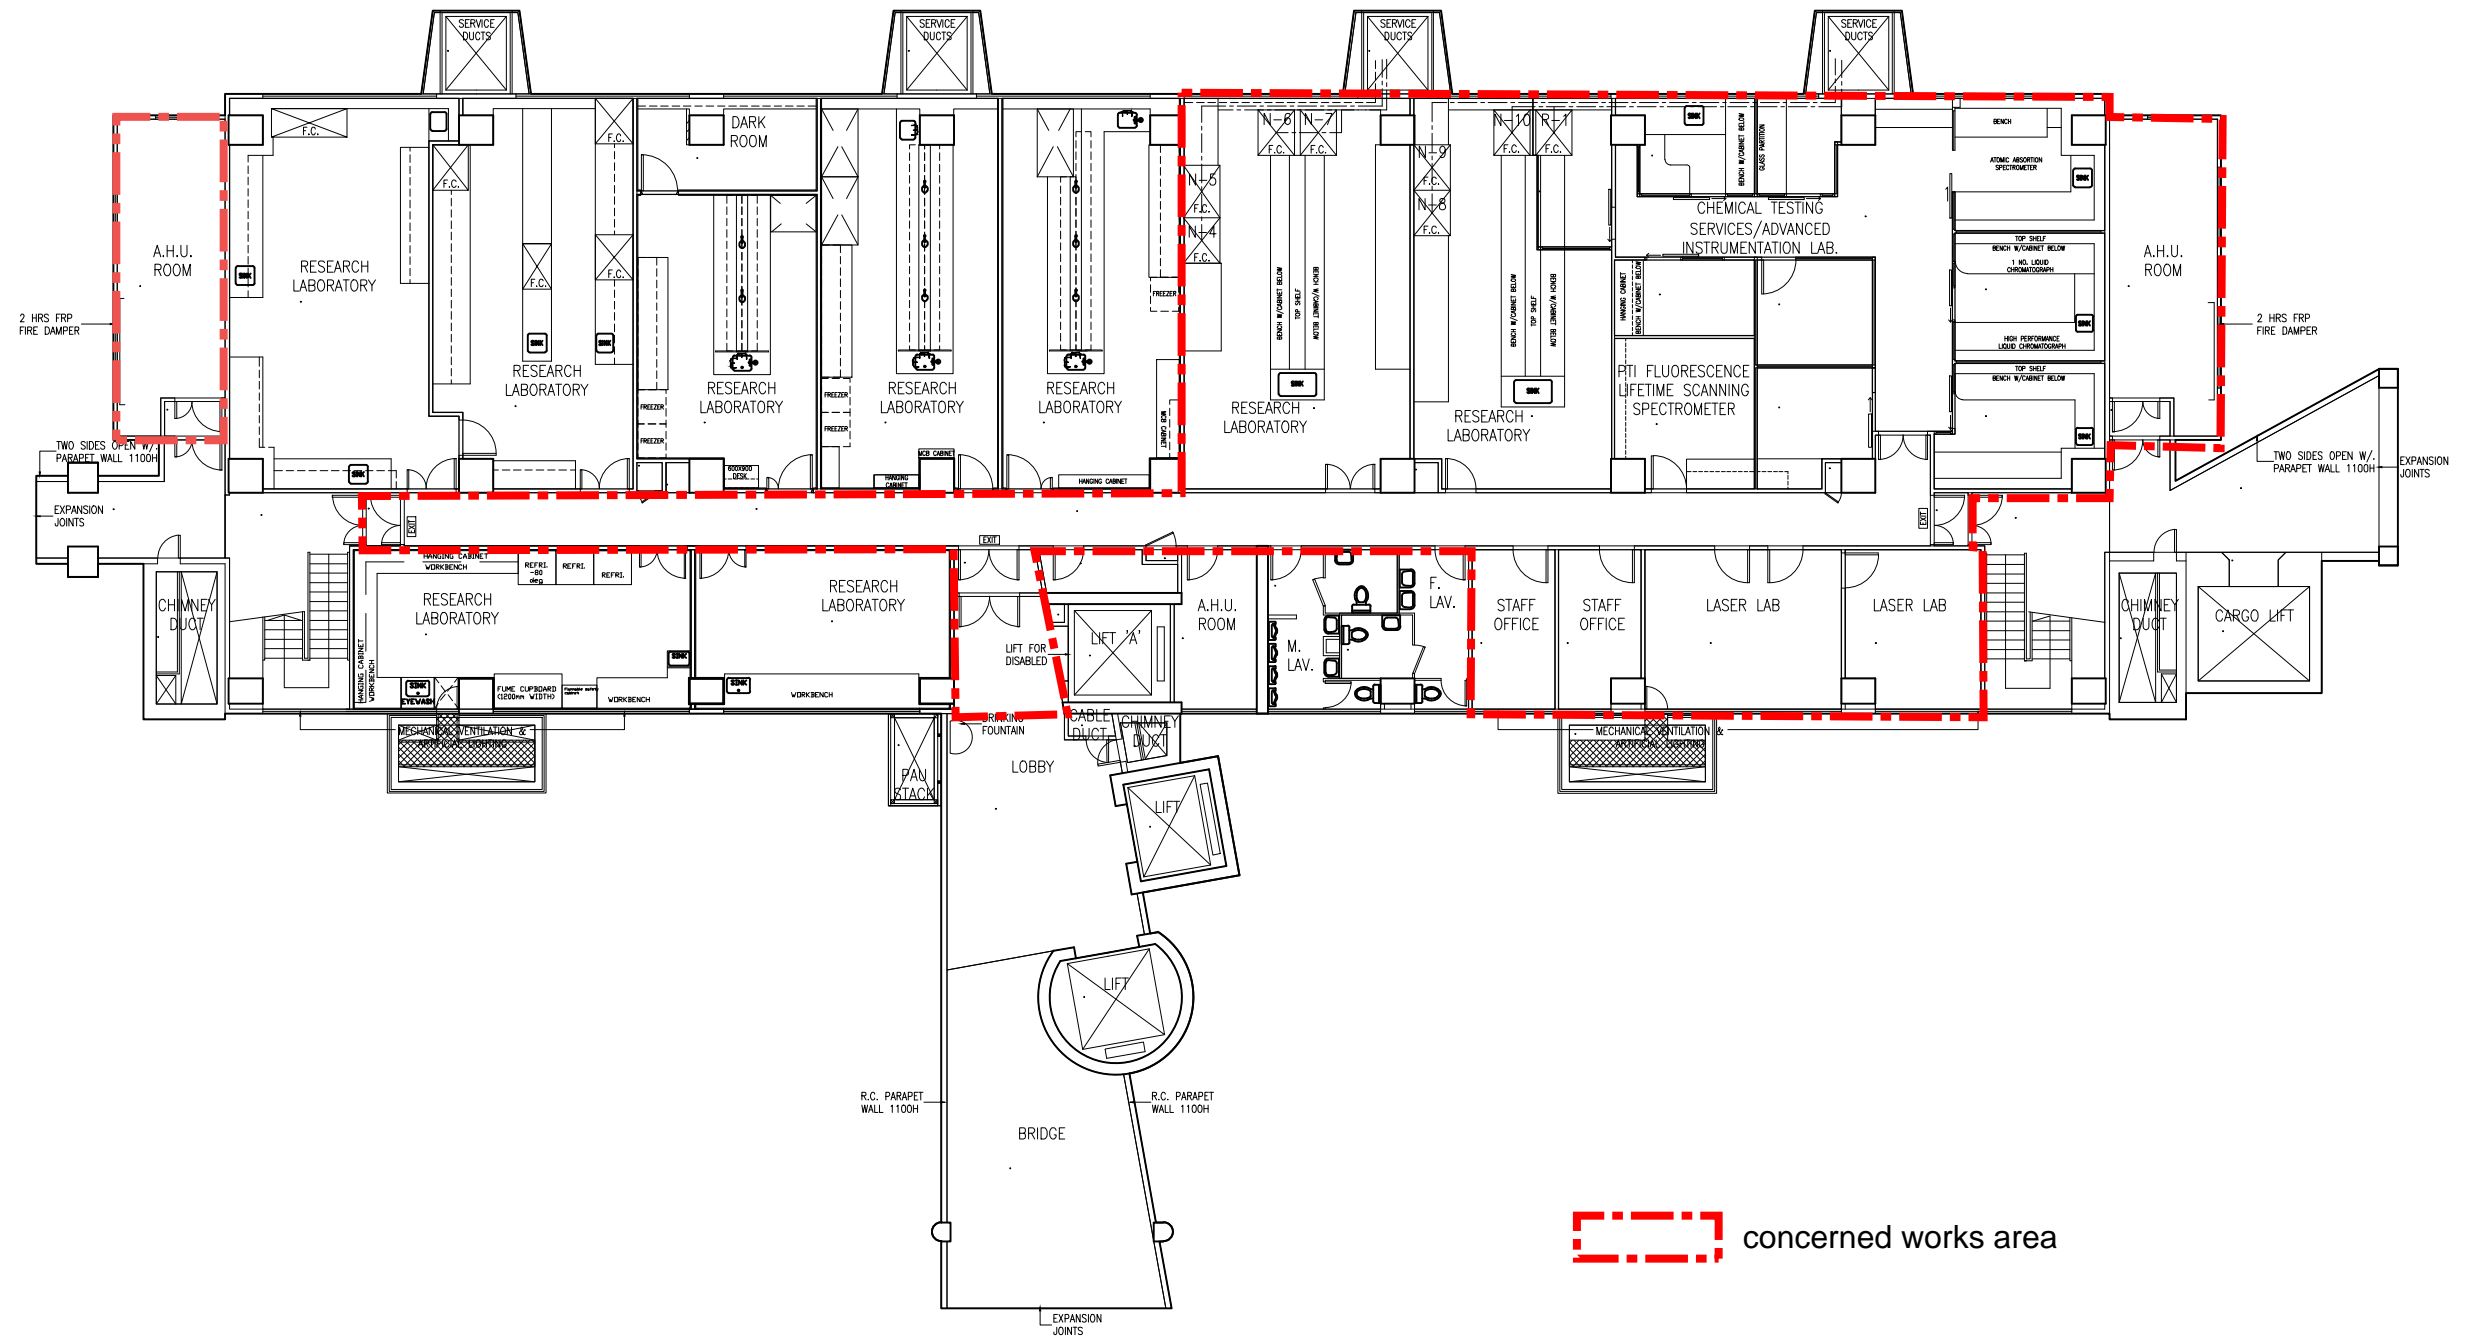

LEVEL 12 LAYOUT PLAN