



Shaw Campus – Temporary Closure of Toilets at David C. Lam Building (DLB), The Wing Lung Bank Building for Business Studies (WLB) & Lam Woo International Conference Centre

逸夫校園 – 臨時封閉思齊樓、永隆銀行商學大樓及林護國際會議中心洗手間

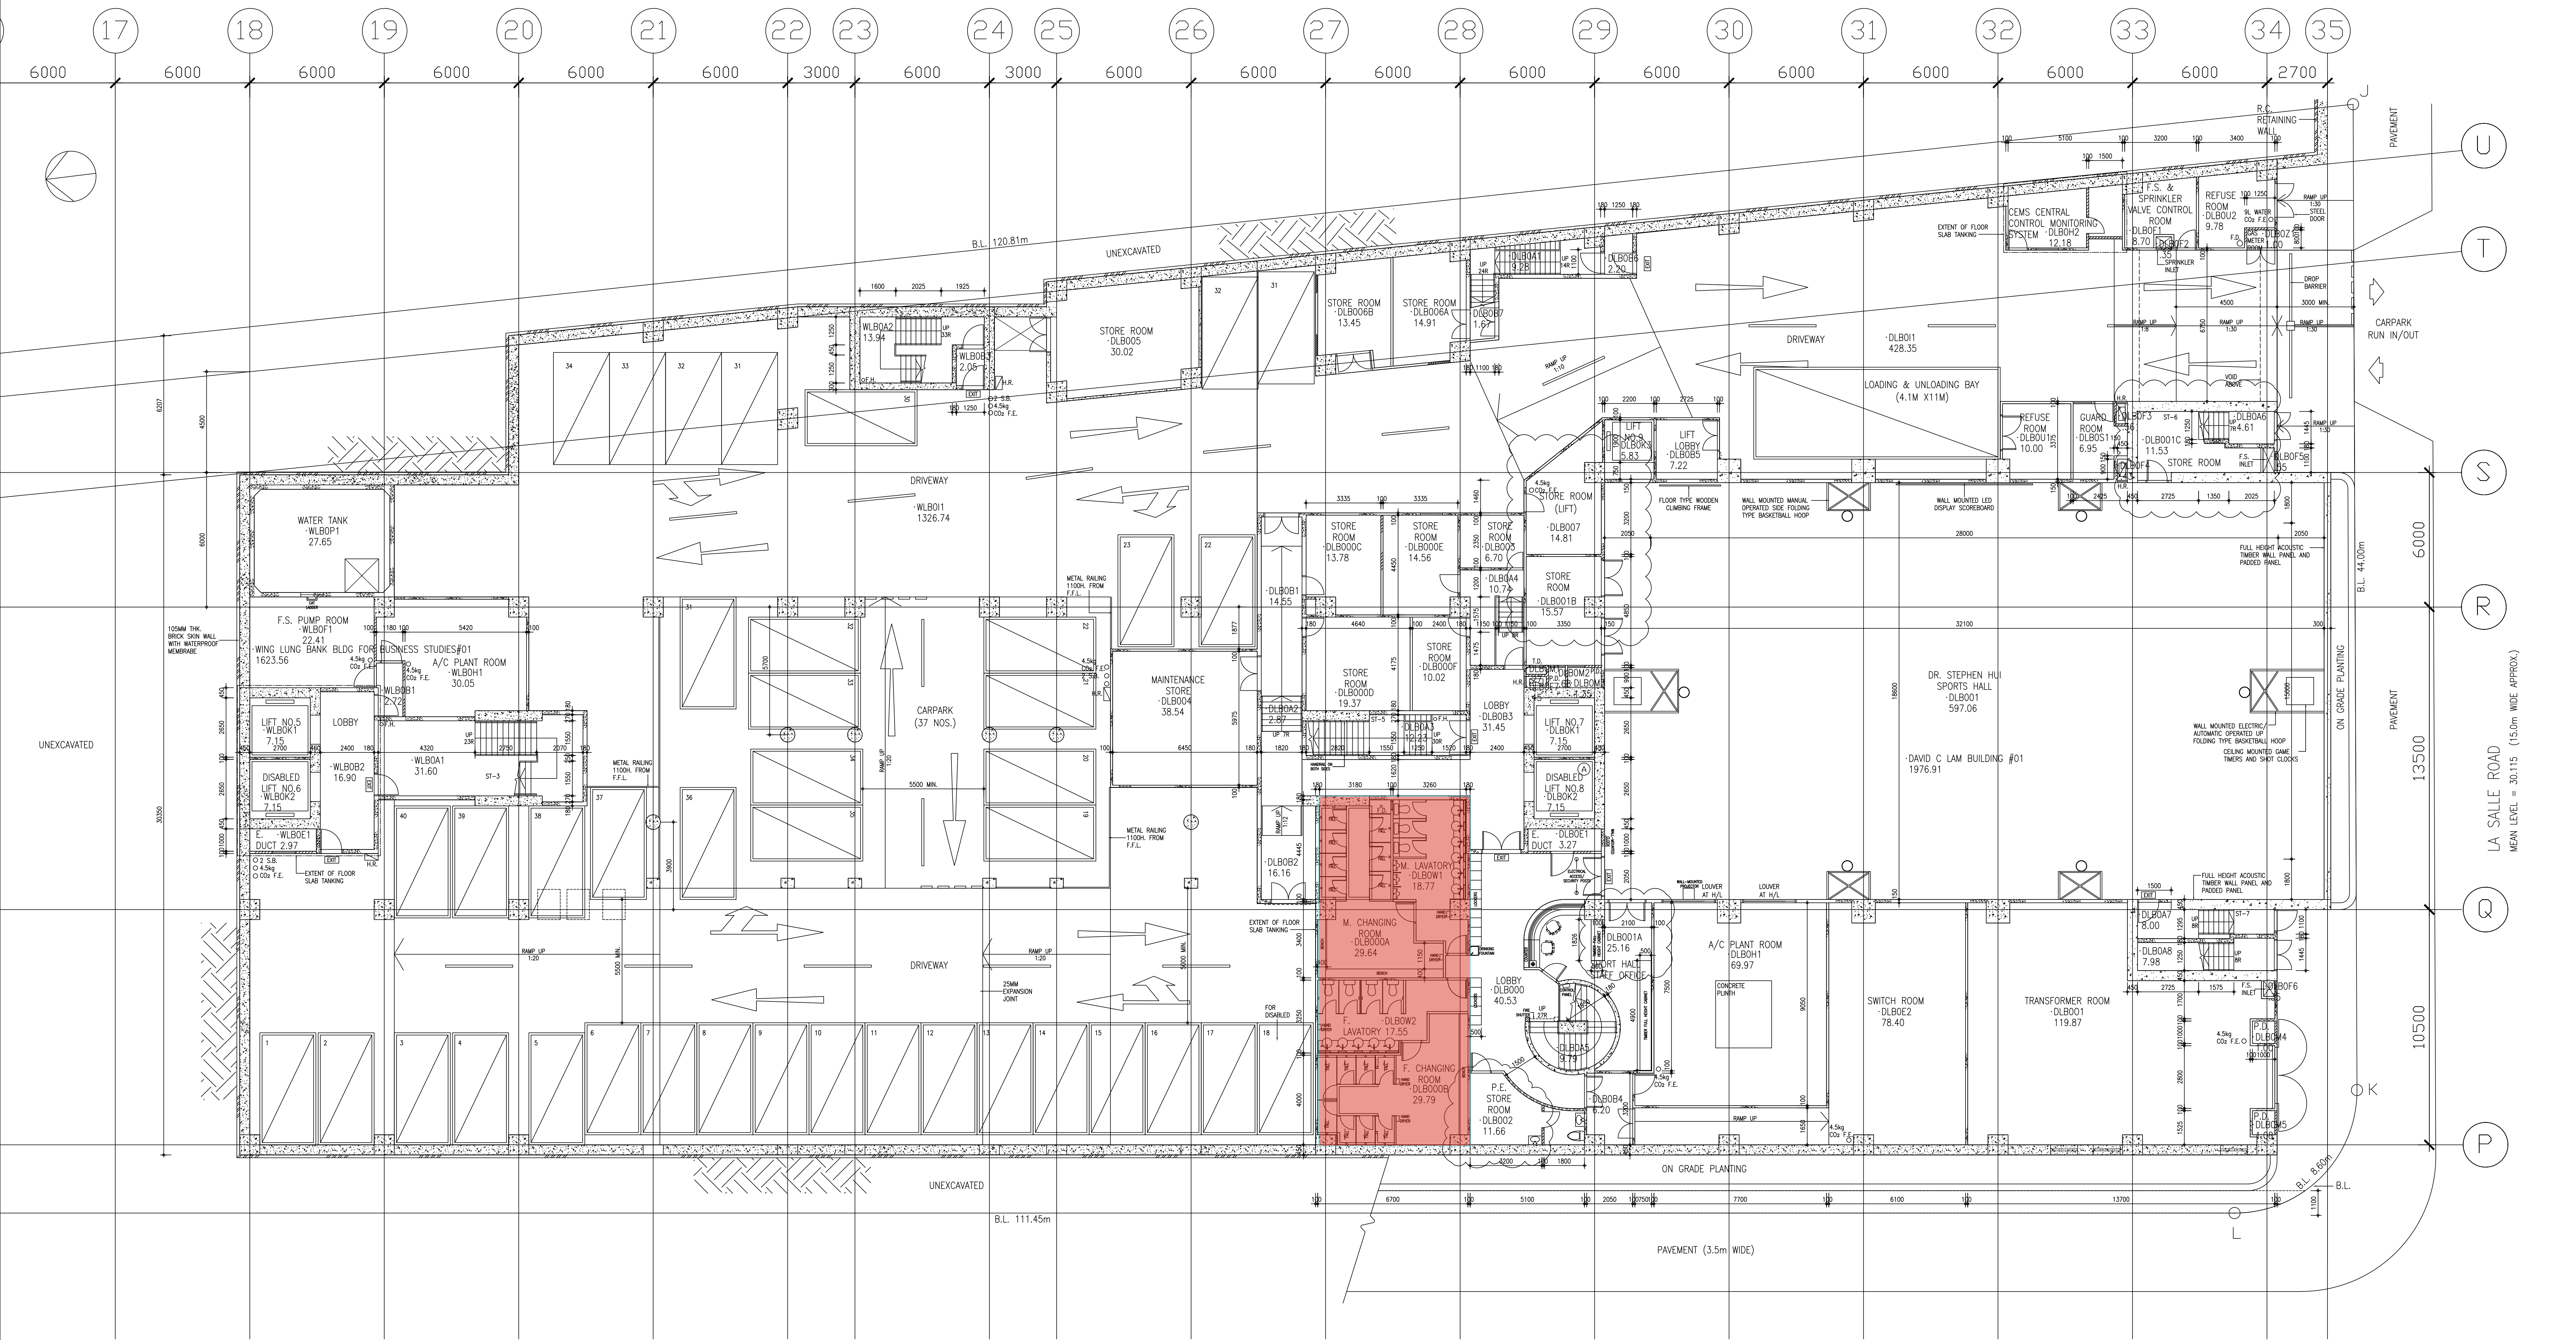


LOWER GROUND PLAN - 30.6 CARPARK

Affected Area
受影響範圍

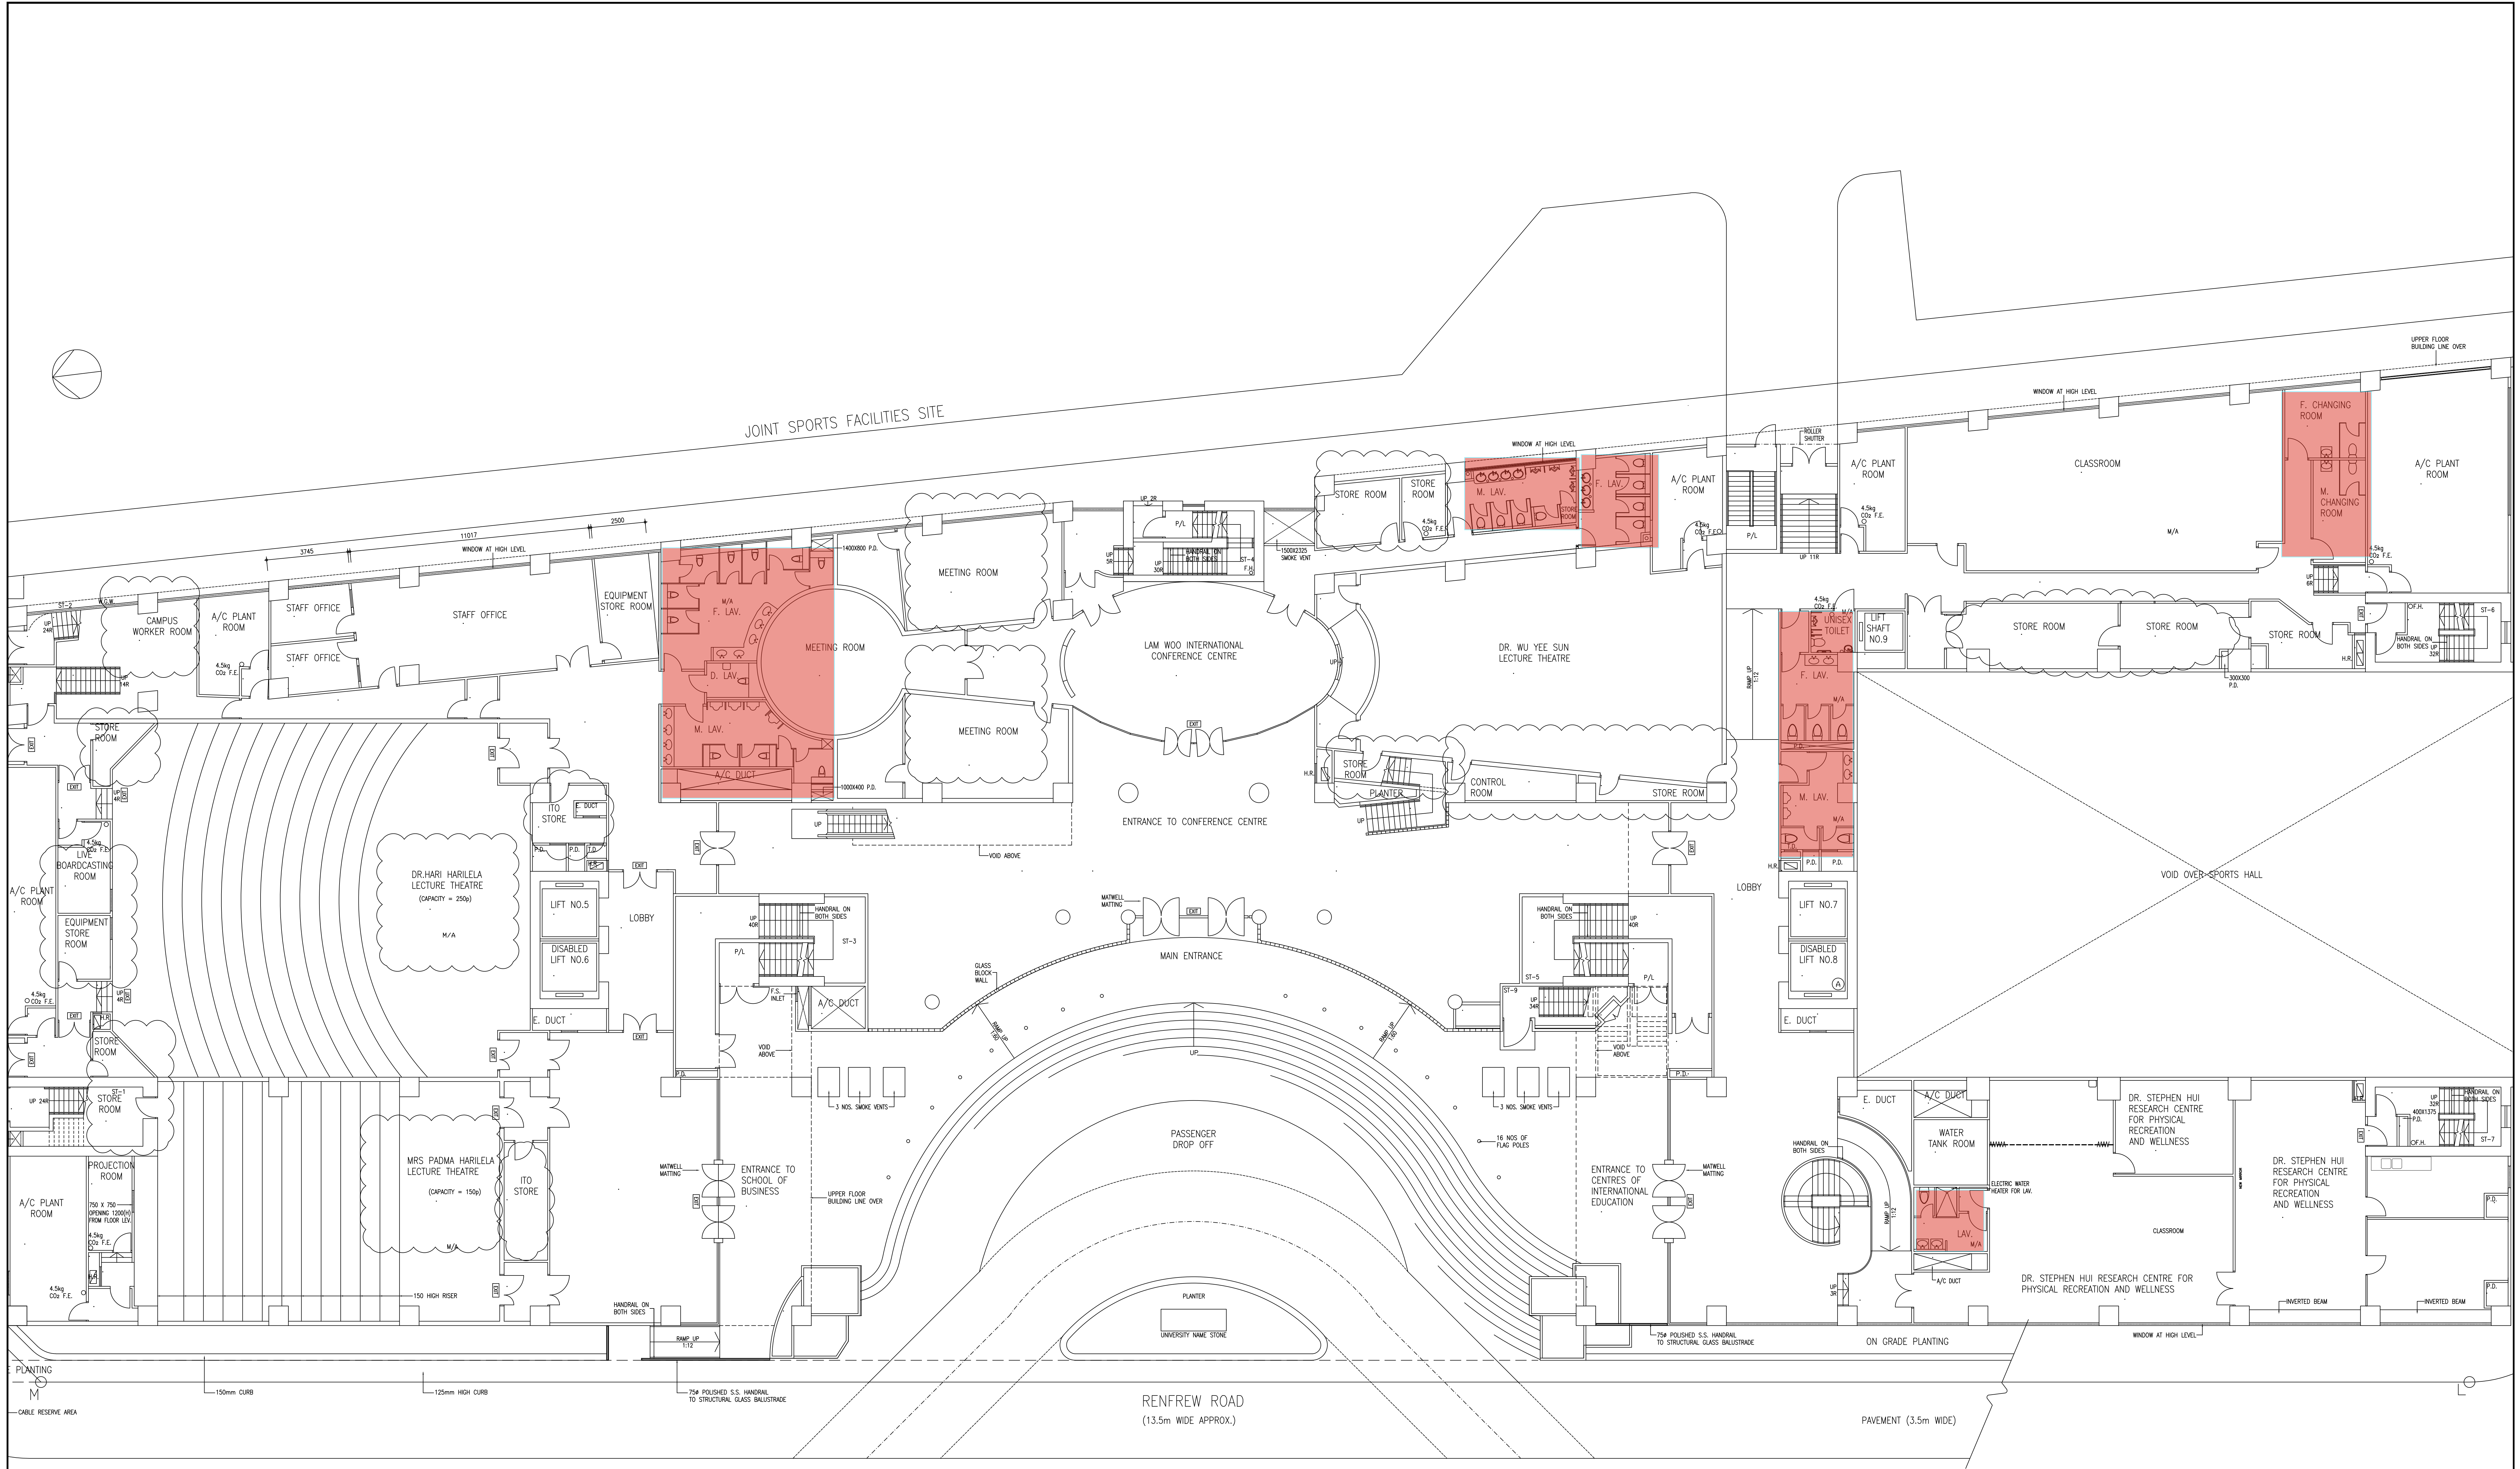


LEVEL 1 PLAN - 34.0 TEACHING ACCOMMODATION/CONFERENCE CENTRE


Affected Area
受影響範圍

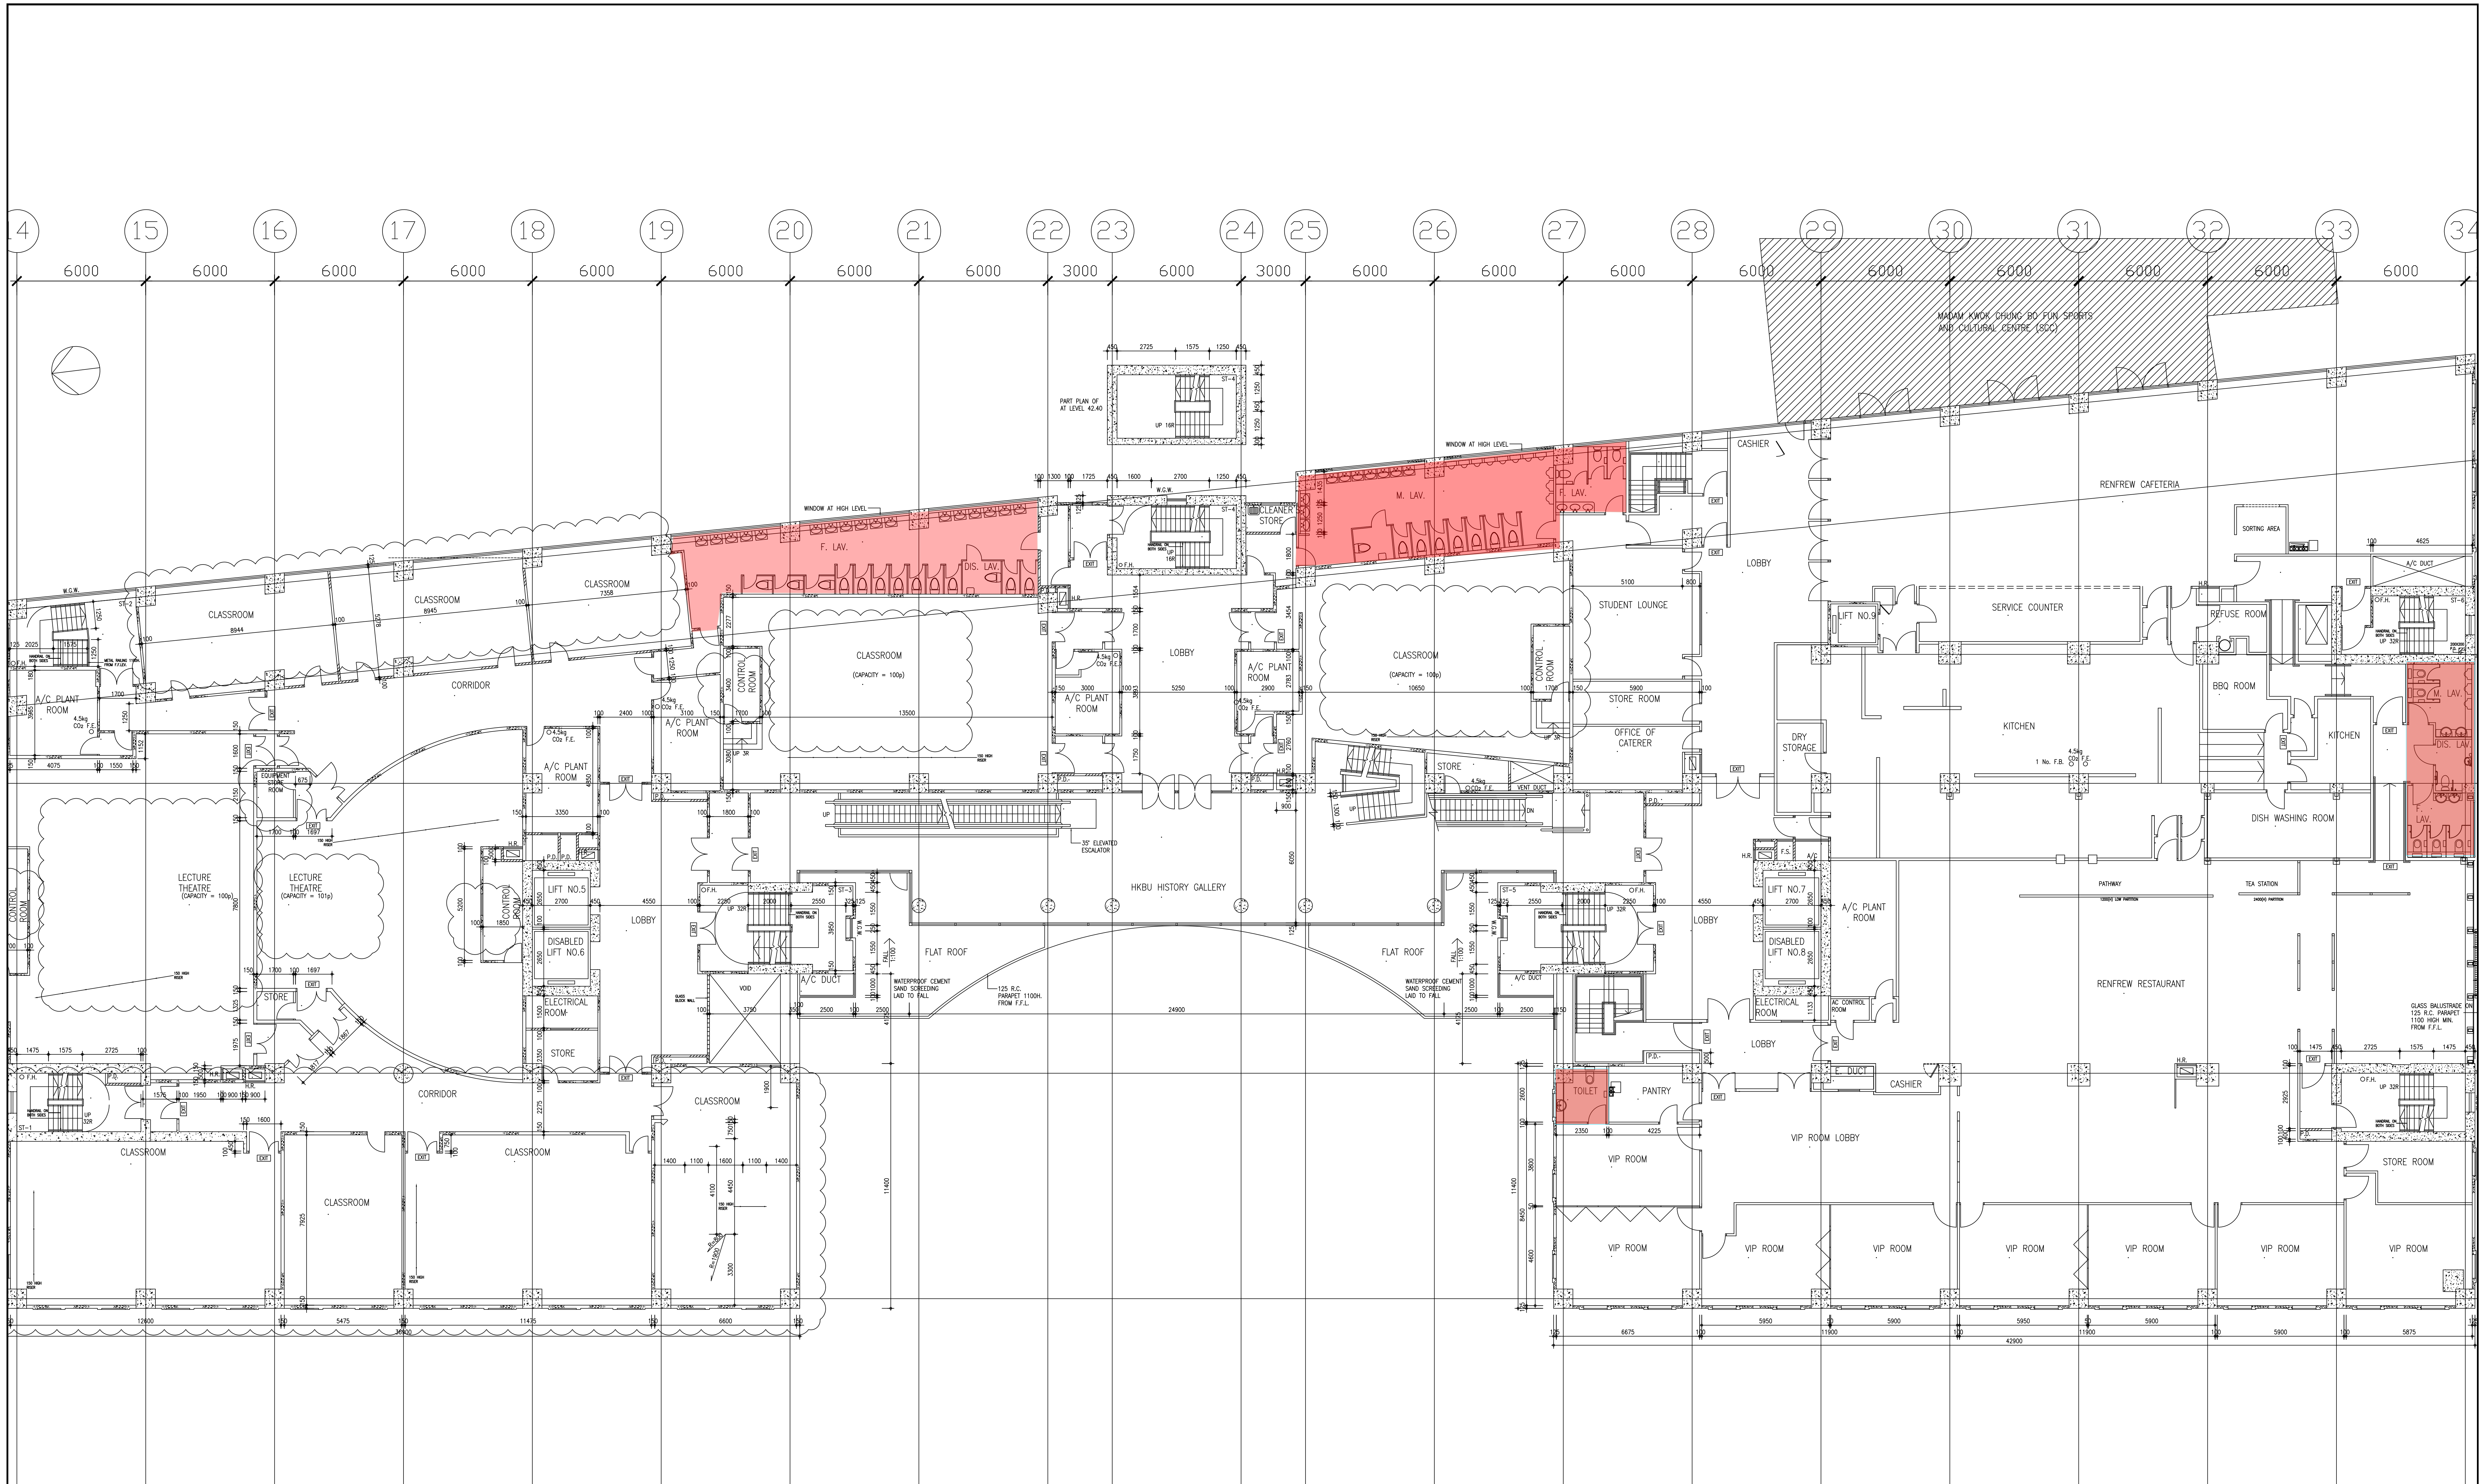

LEVEL 2 PLAN - 40.0 TEACHING ACCOMMODATION / STUDENT AMENITIES

 Affected Area
受影響範圍

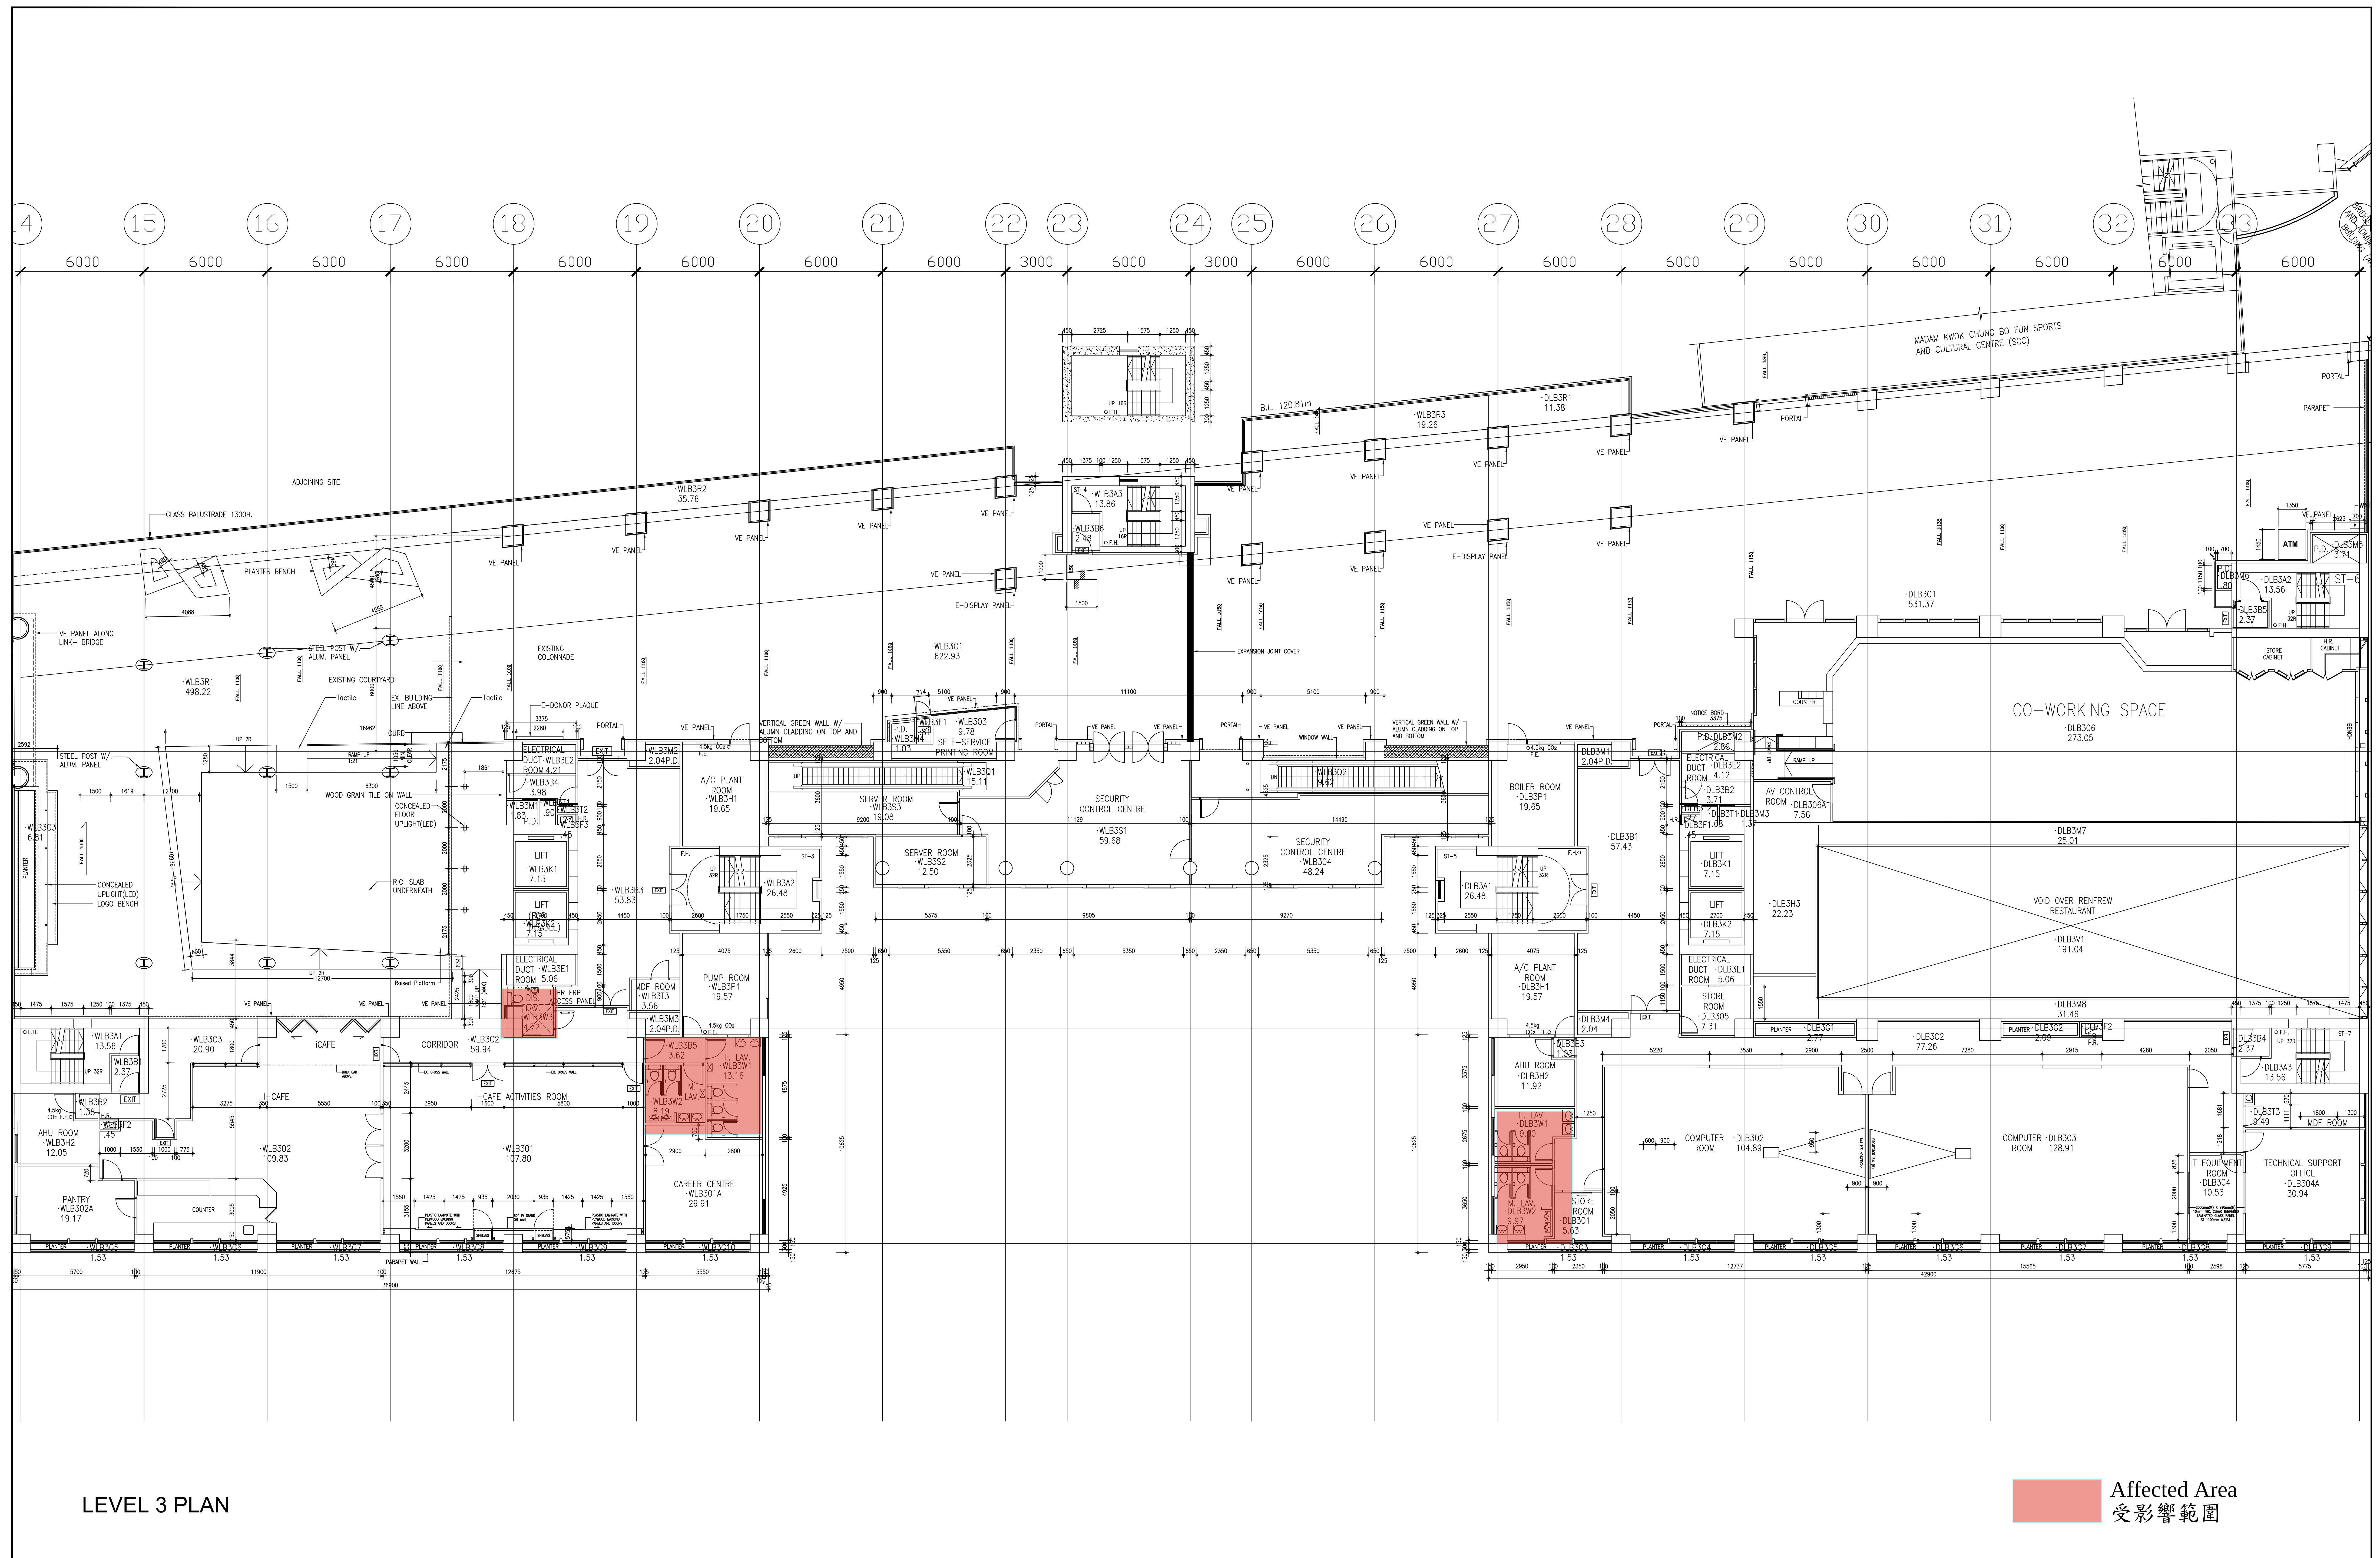

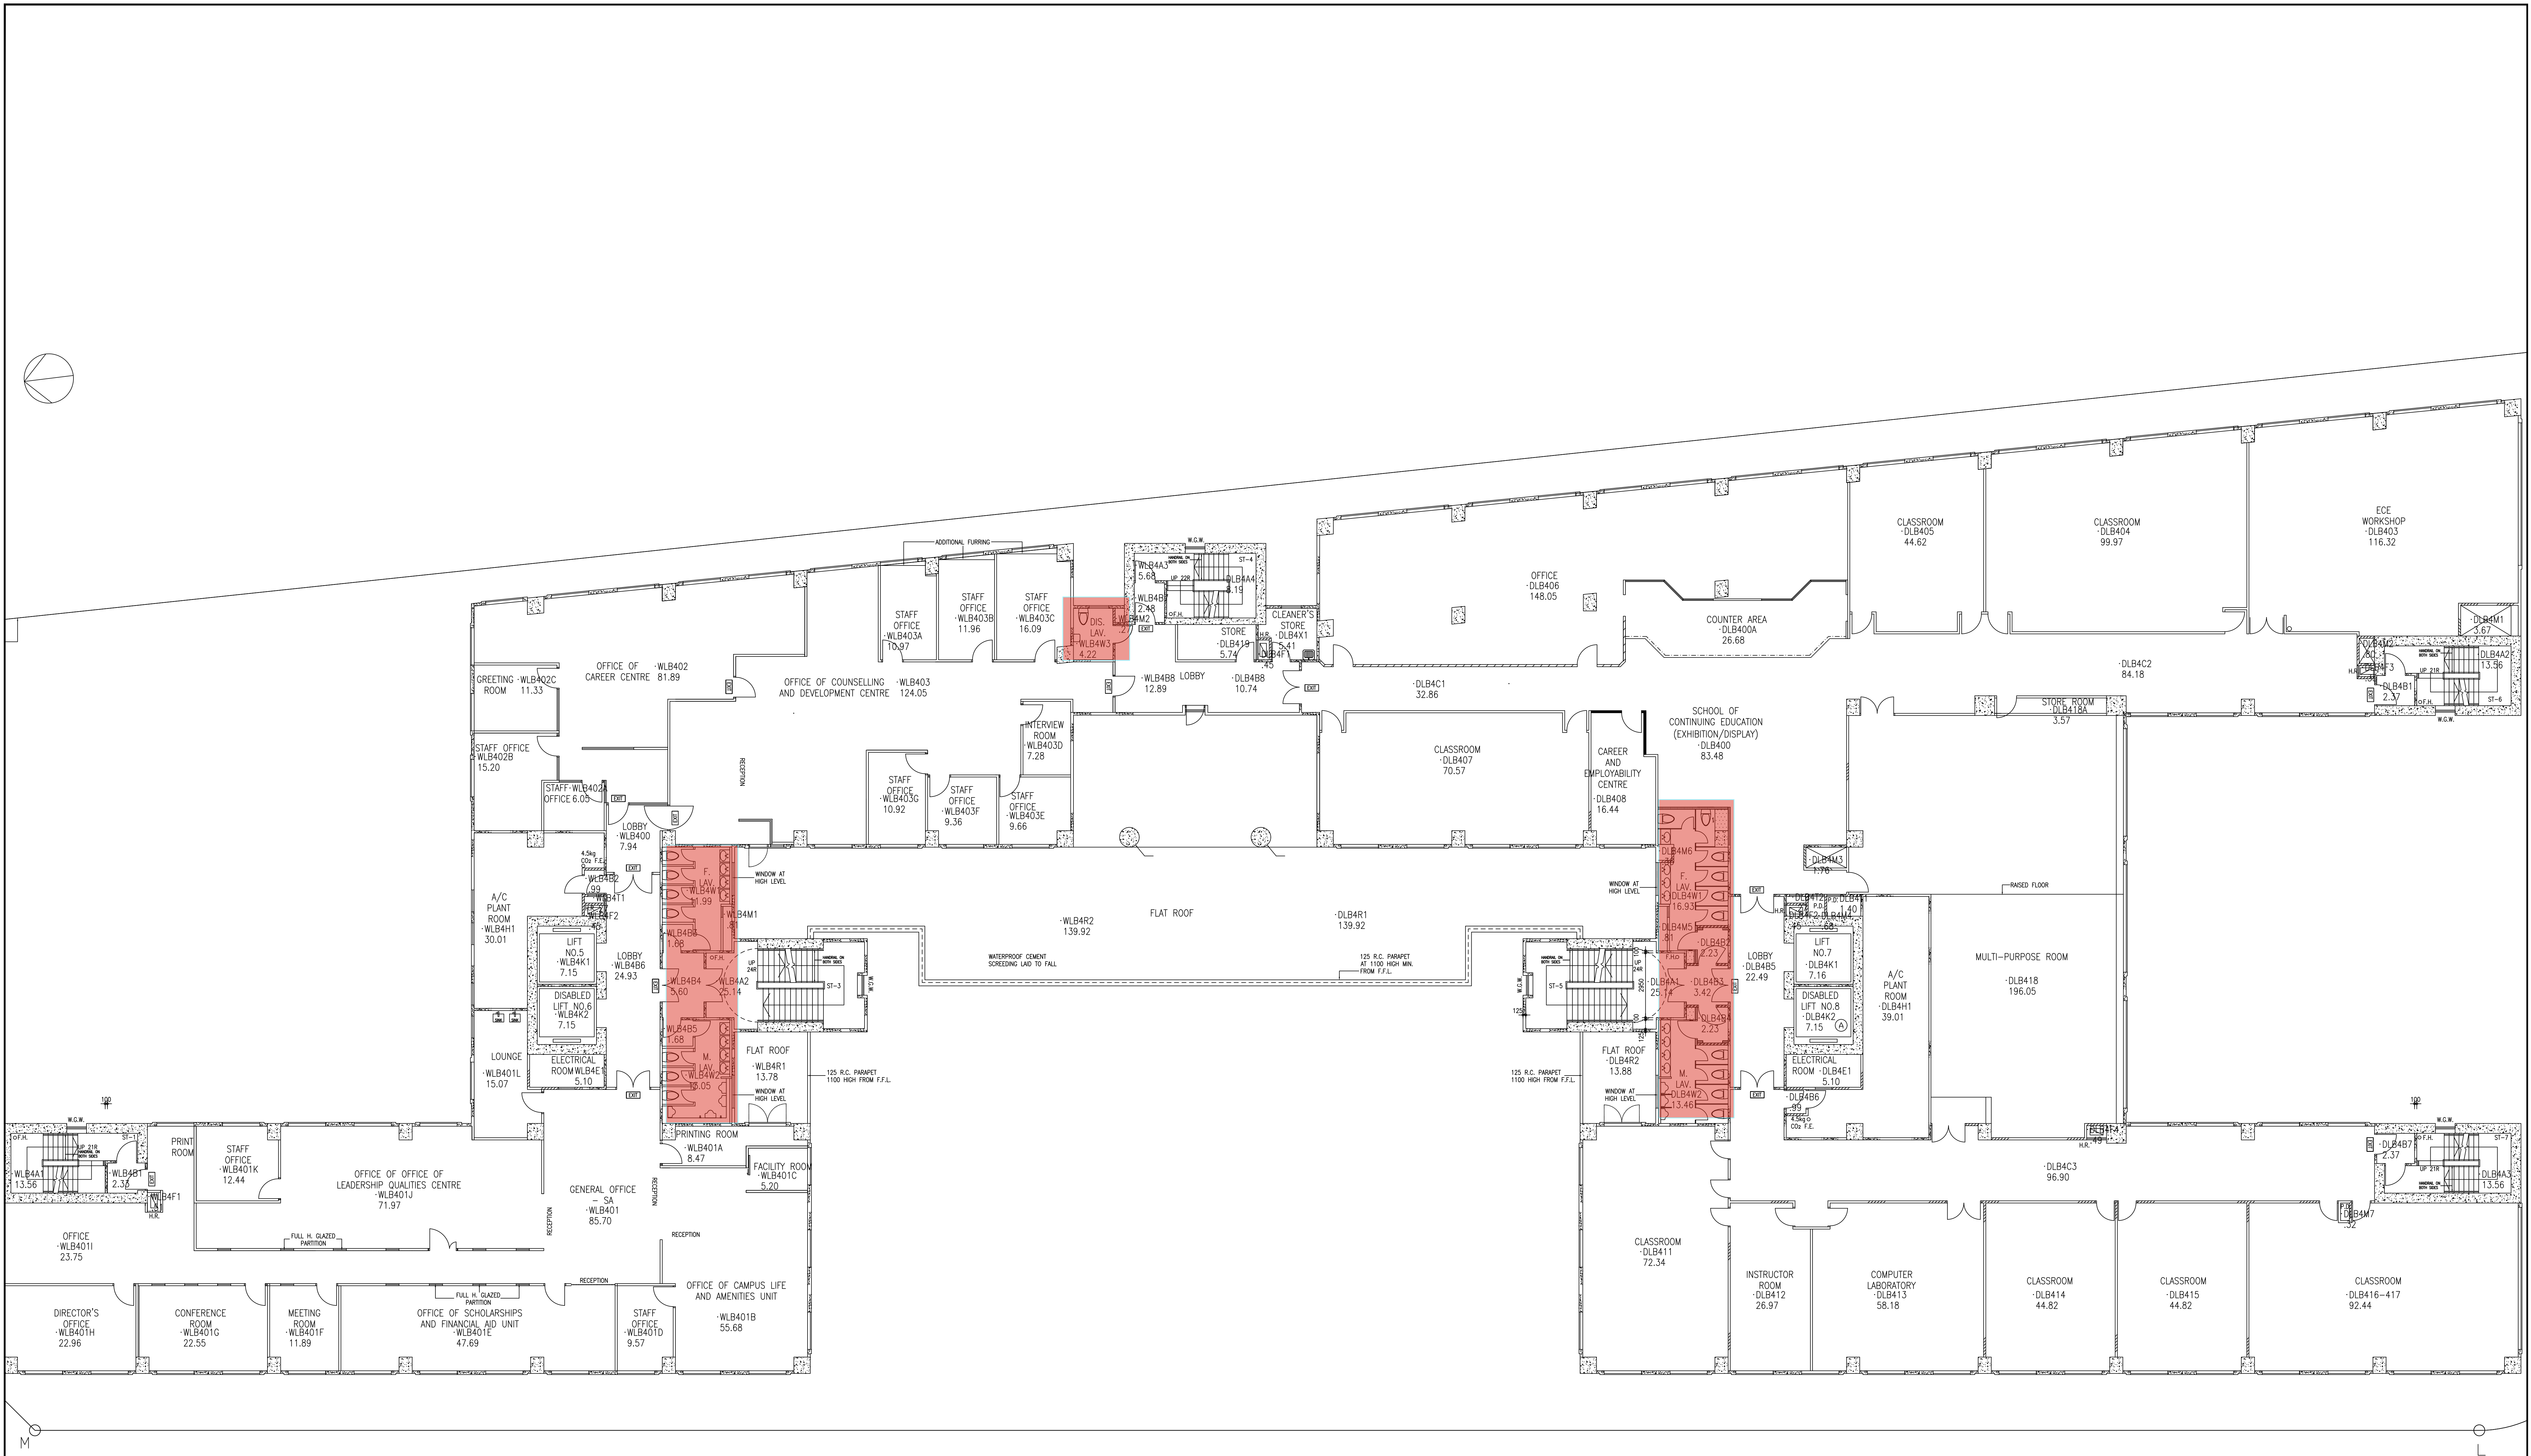

LEVEL 4 PLAN - 49.6 BUSINESS AUTOMATION CENTRE

SCHOOL OF CONTINUING EDUCATION


 Affected Area
受影響範圍



LEVEL 5 PLAN - 53.2 ADMINISTRATION

SCHOOL OF CONTINUING EDUCATION

Affected Area
受影響範圍

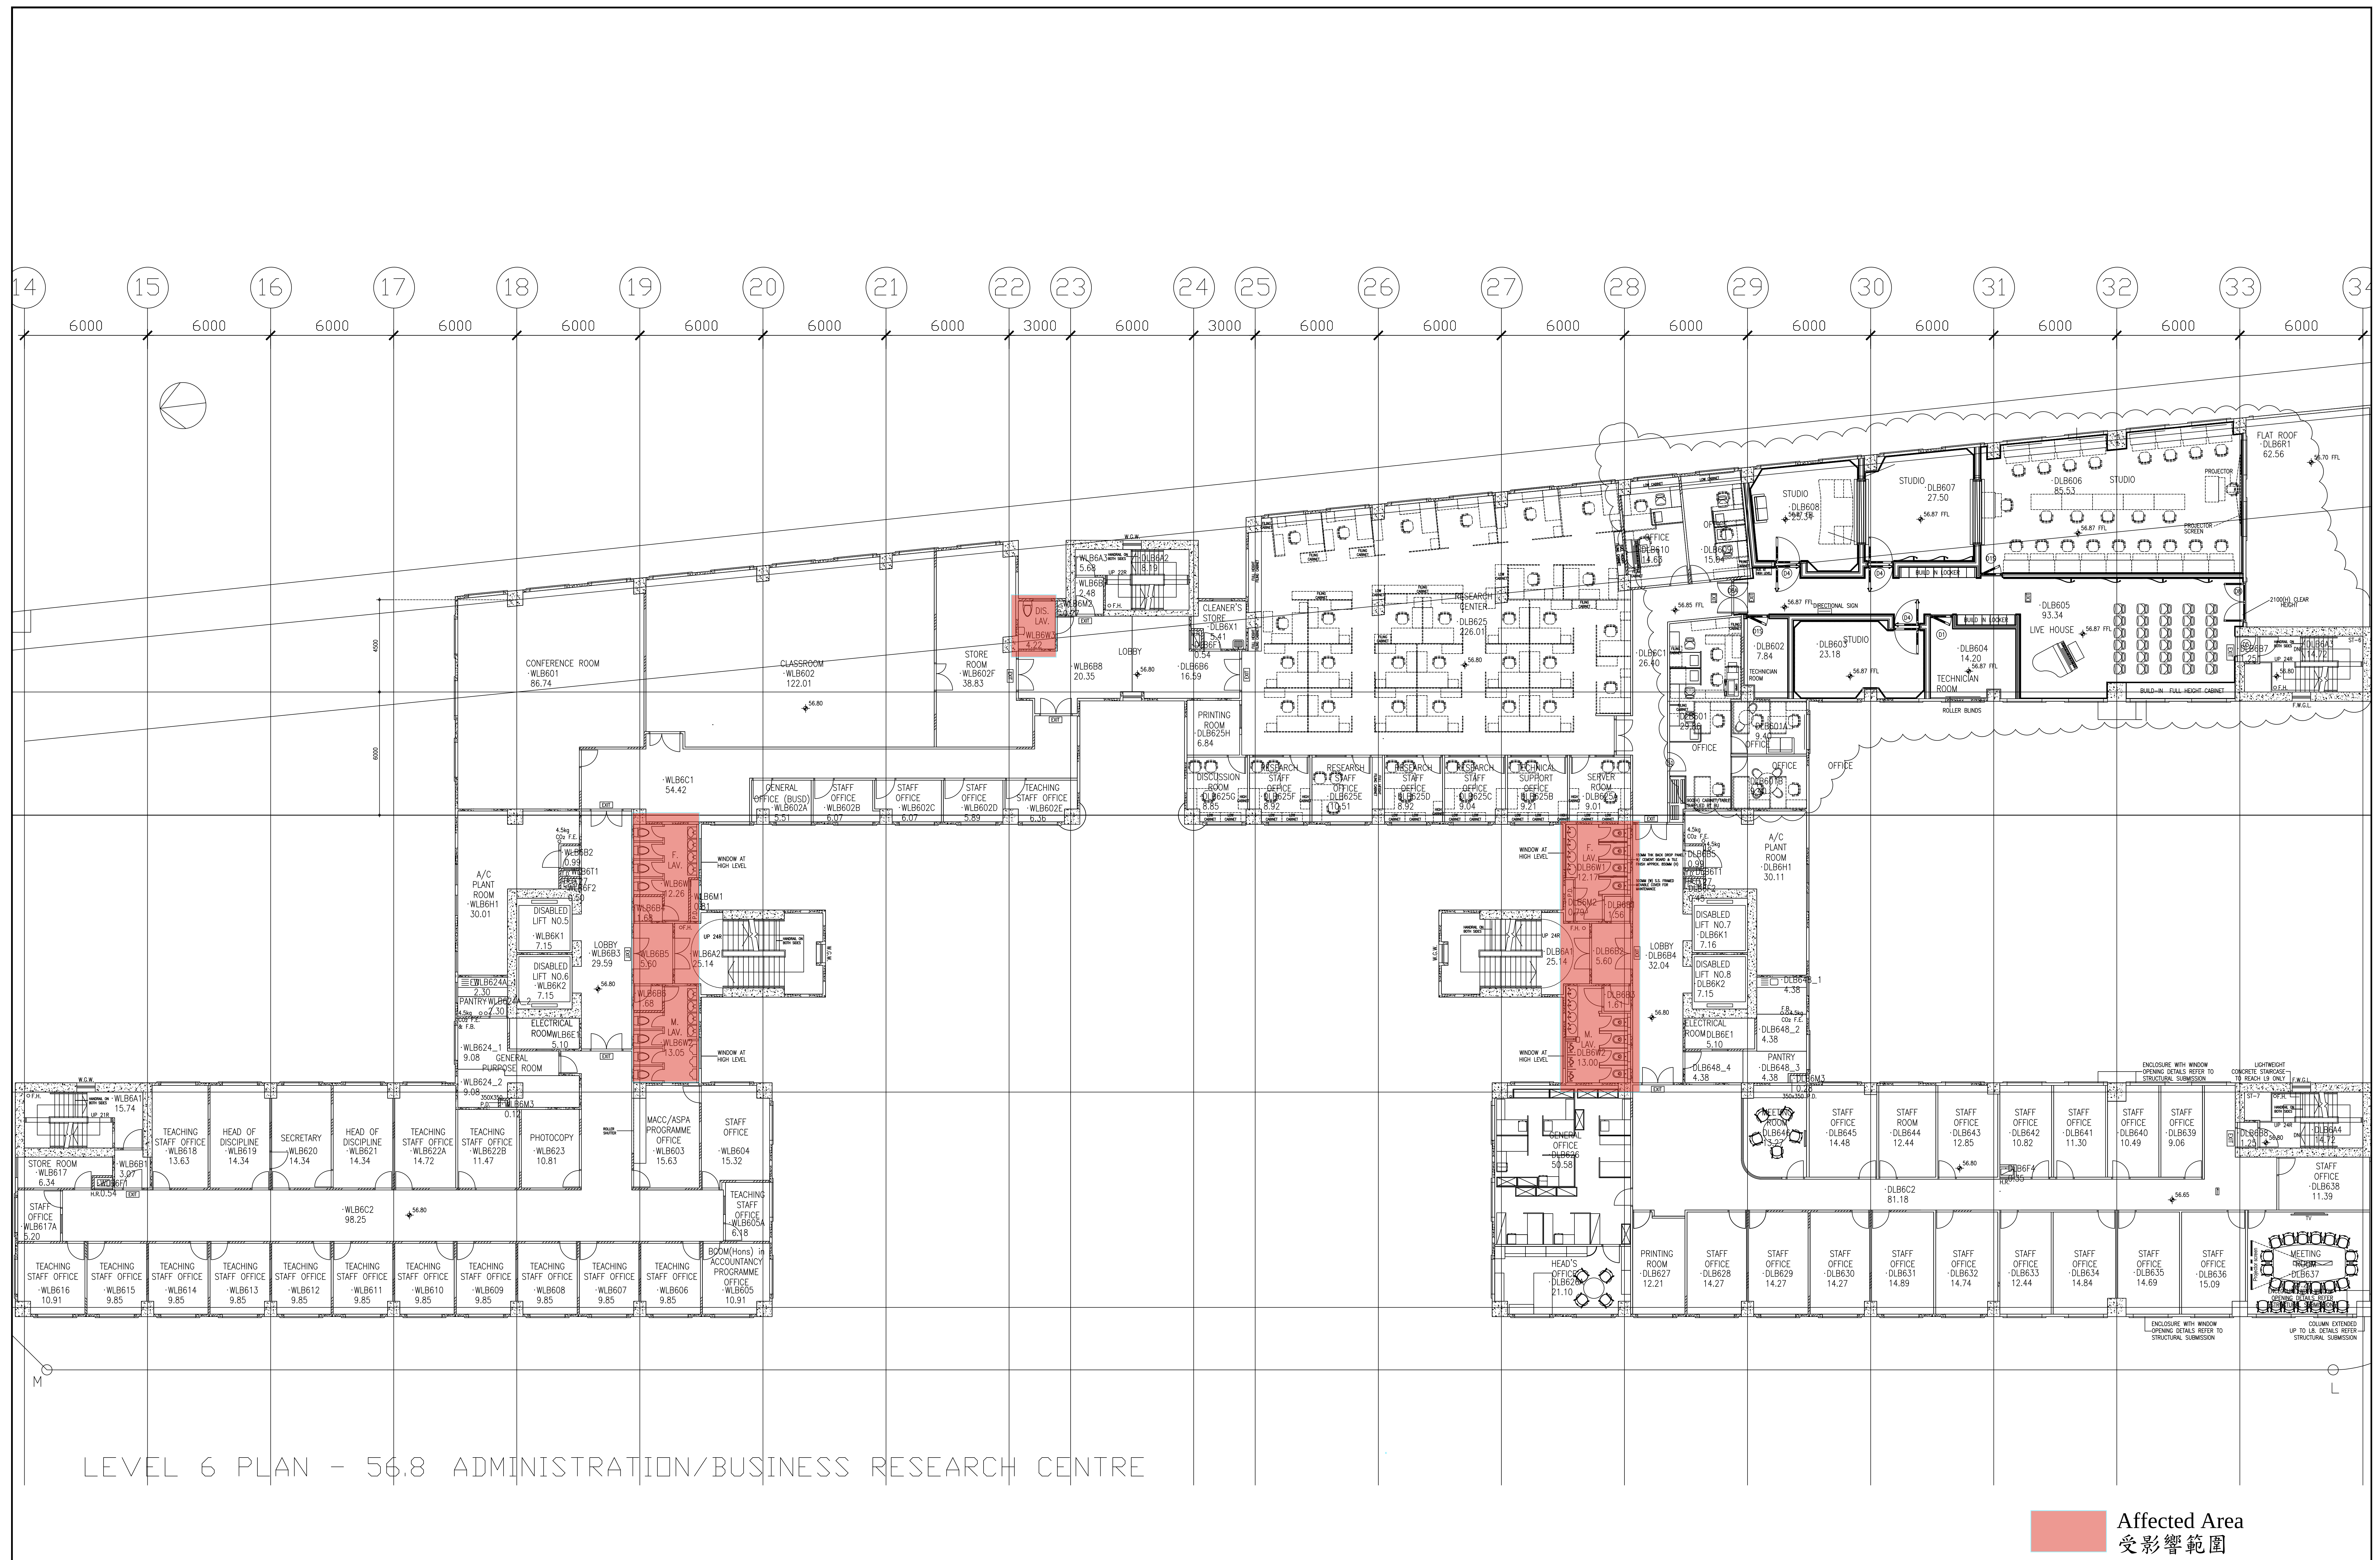






LEVEL 8 PLAN - 64.0 ADMINISTRATION


CENTRE FOR EAST-WEST STUDIES

Affected Area
受影響範圍

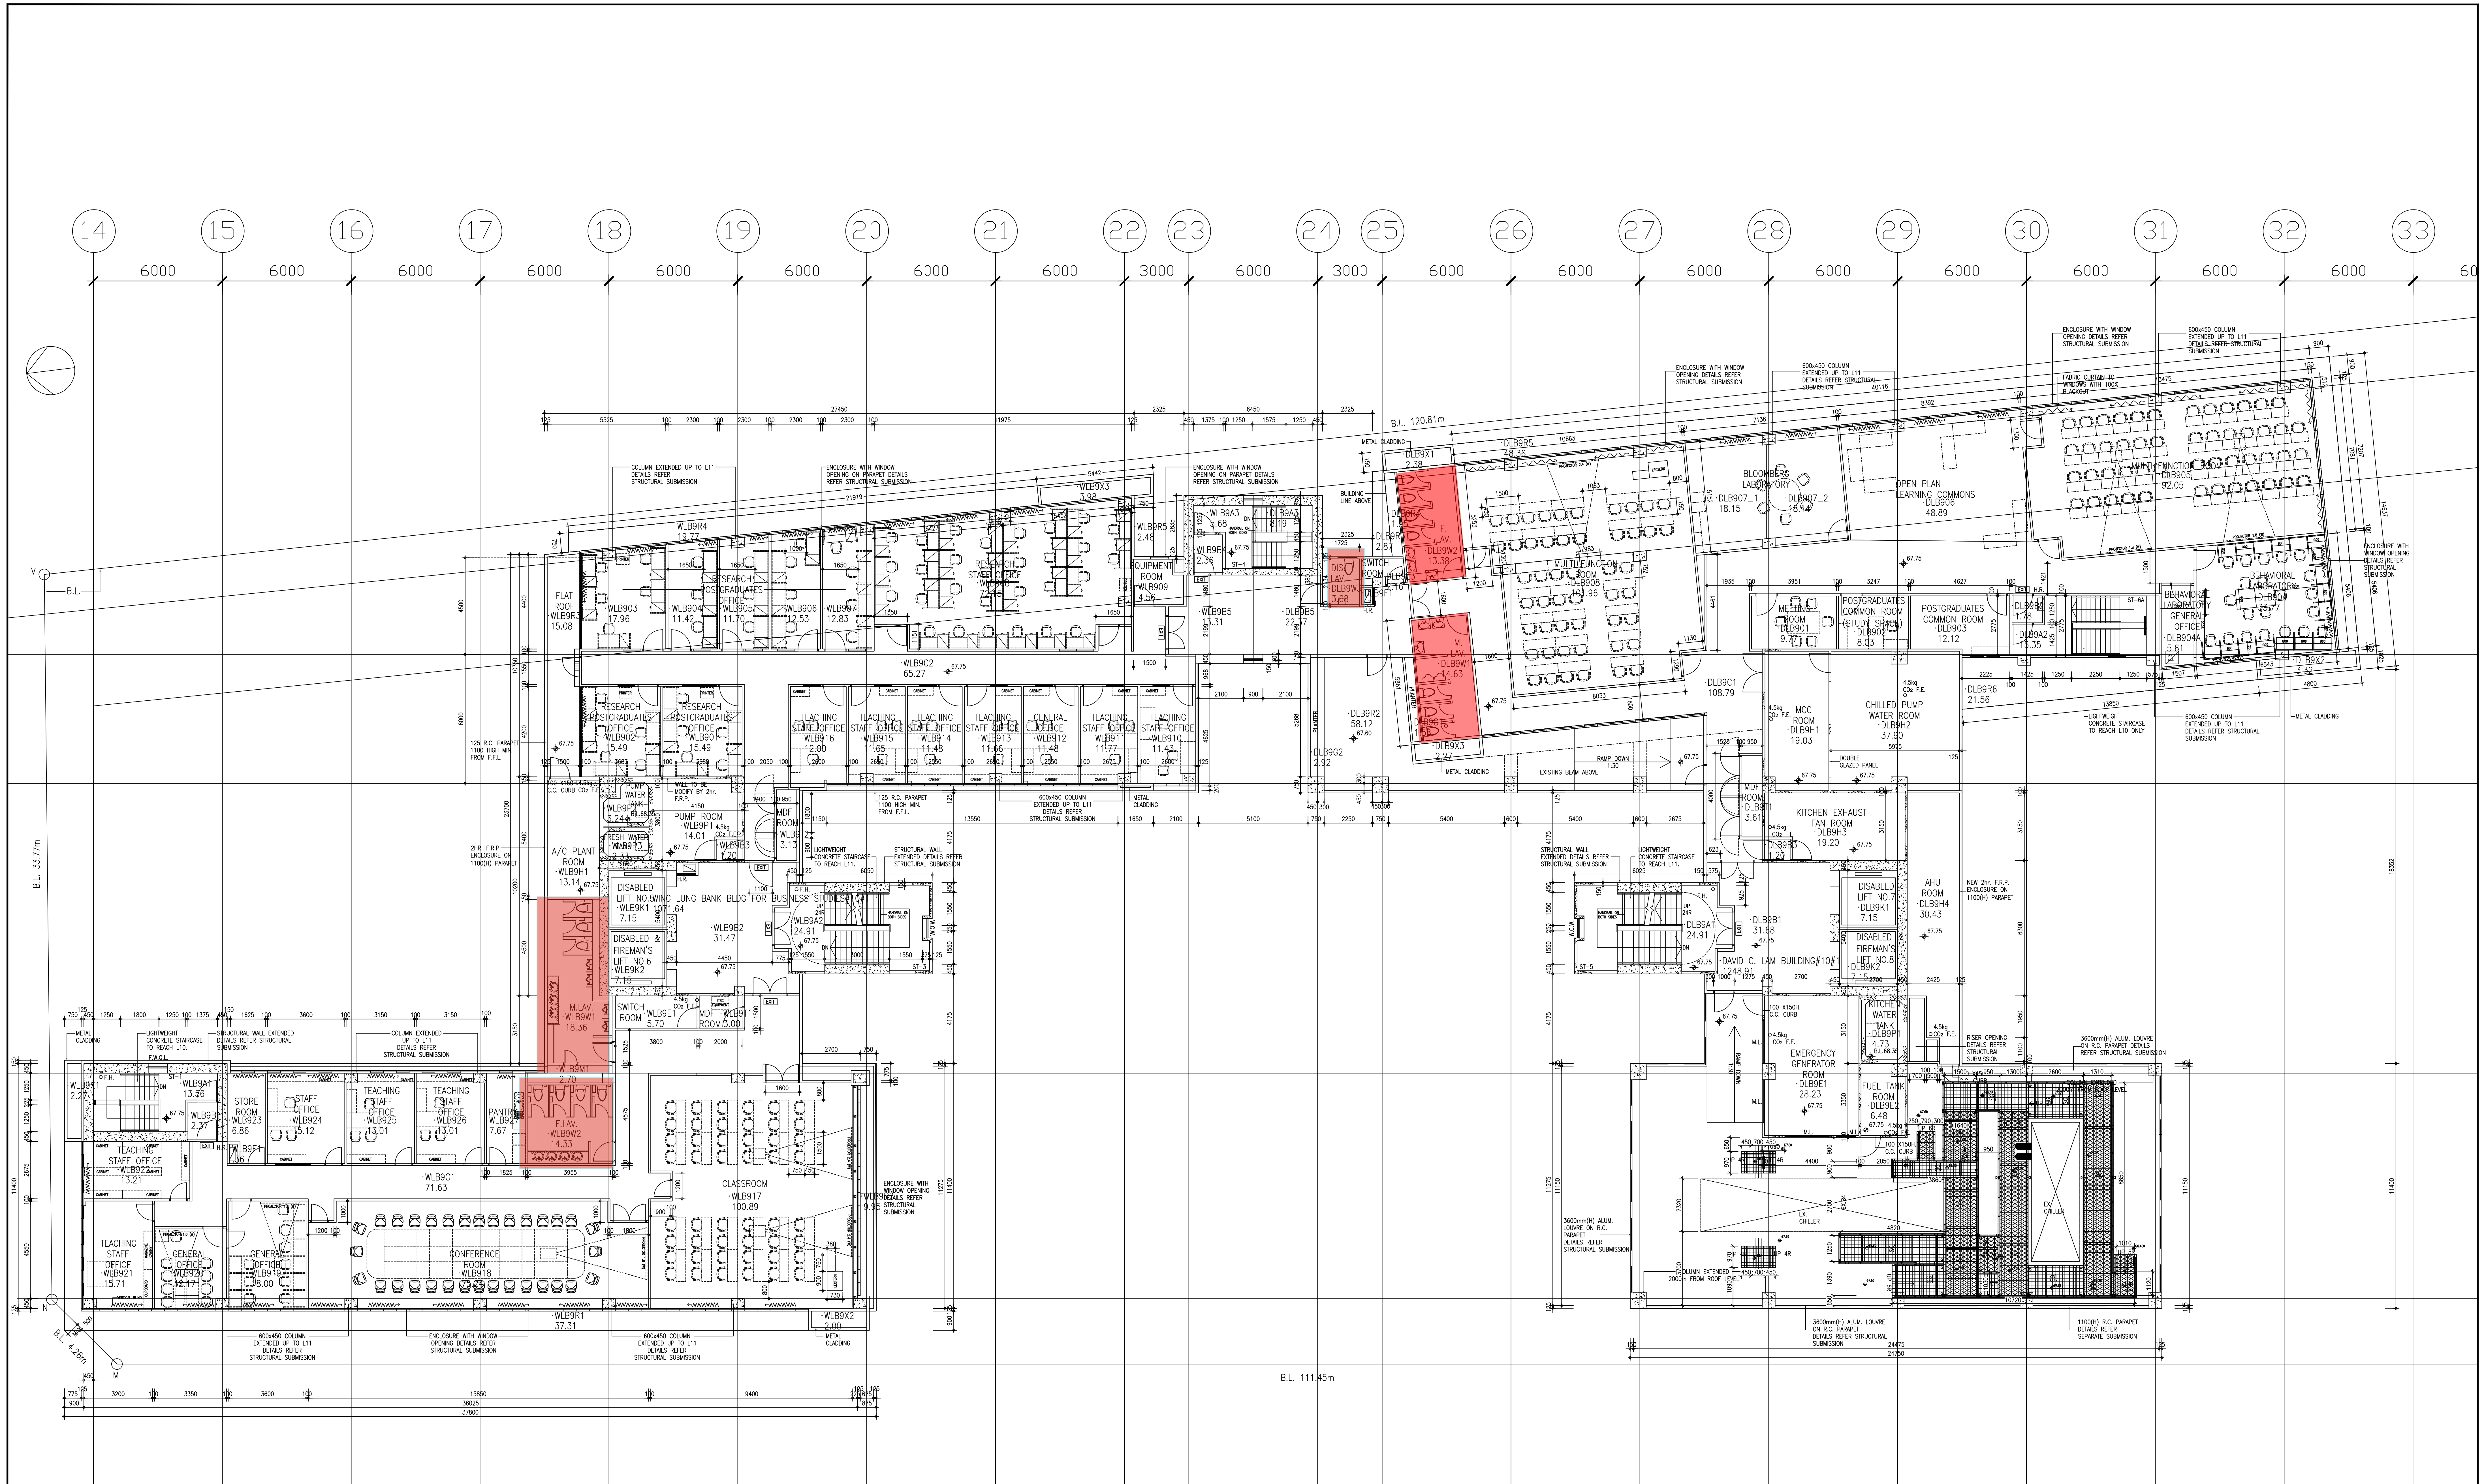

LEVEL 9 PLAN - 67.6

Affected Area
受影響範圍

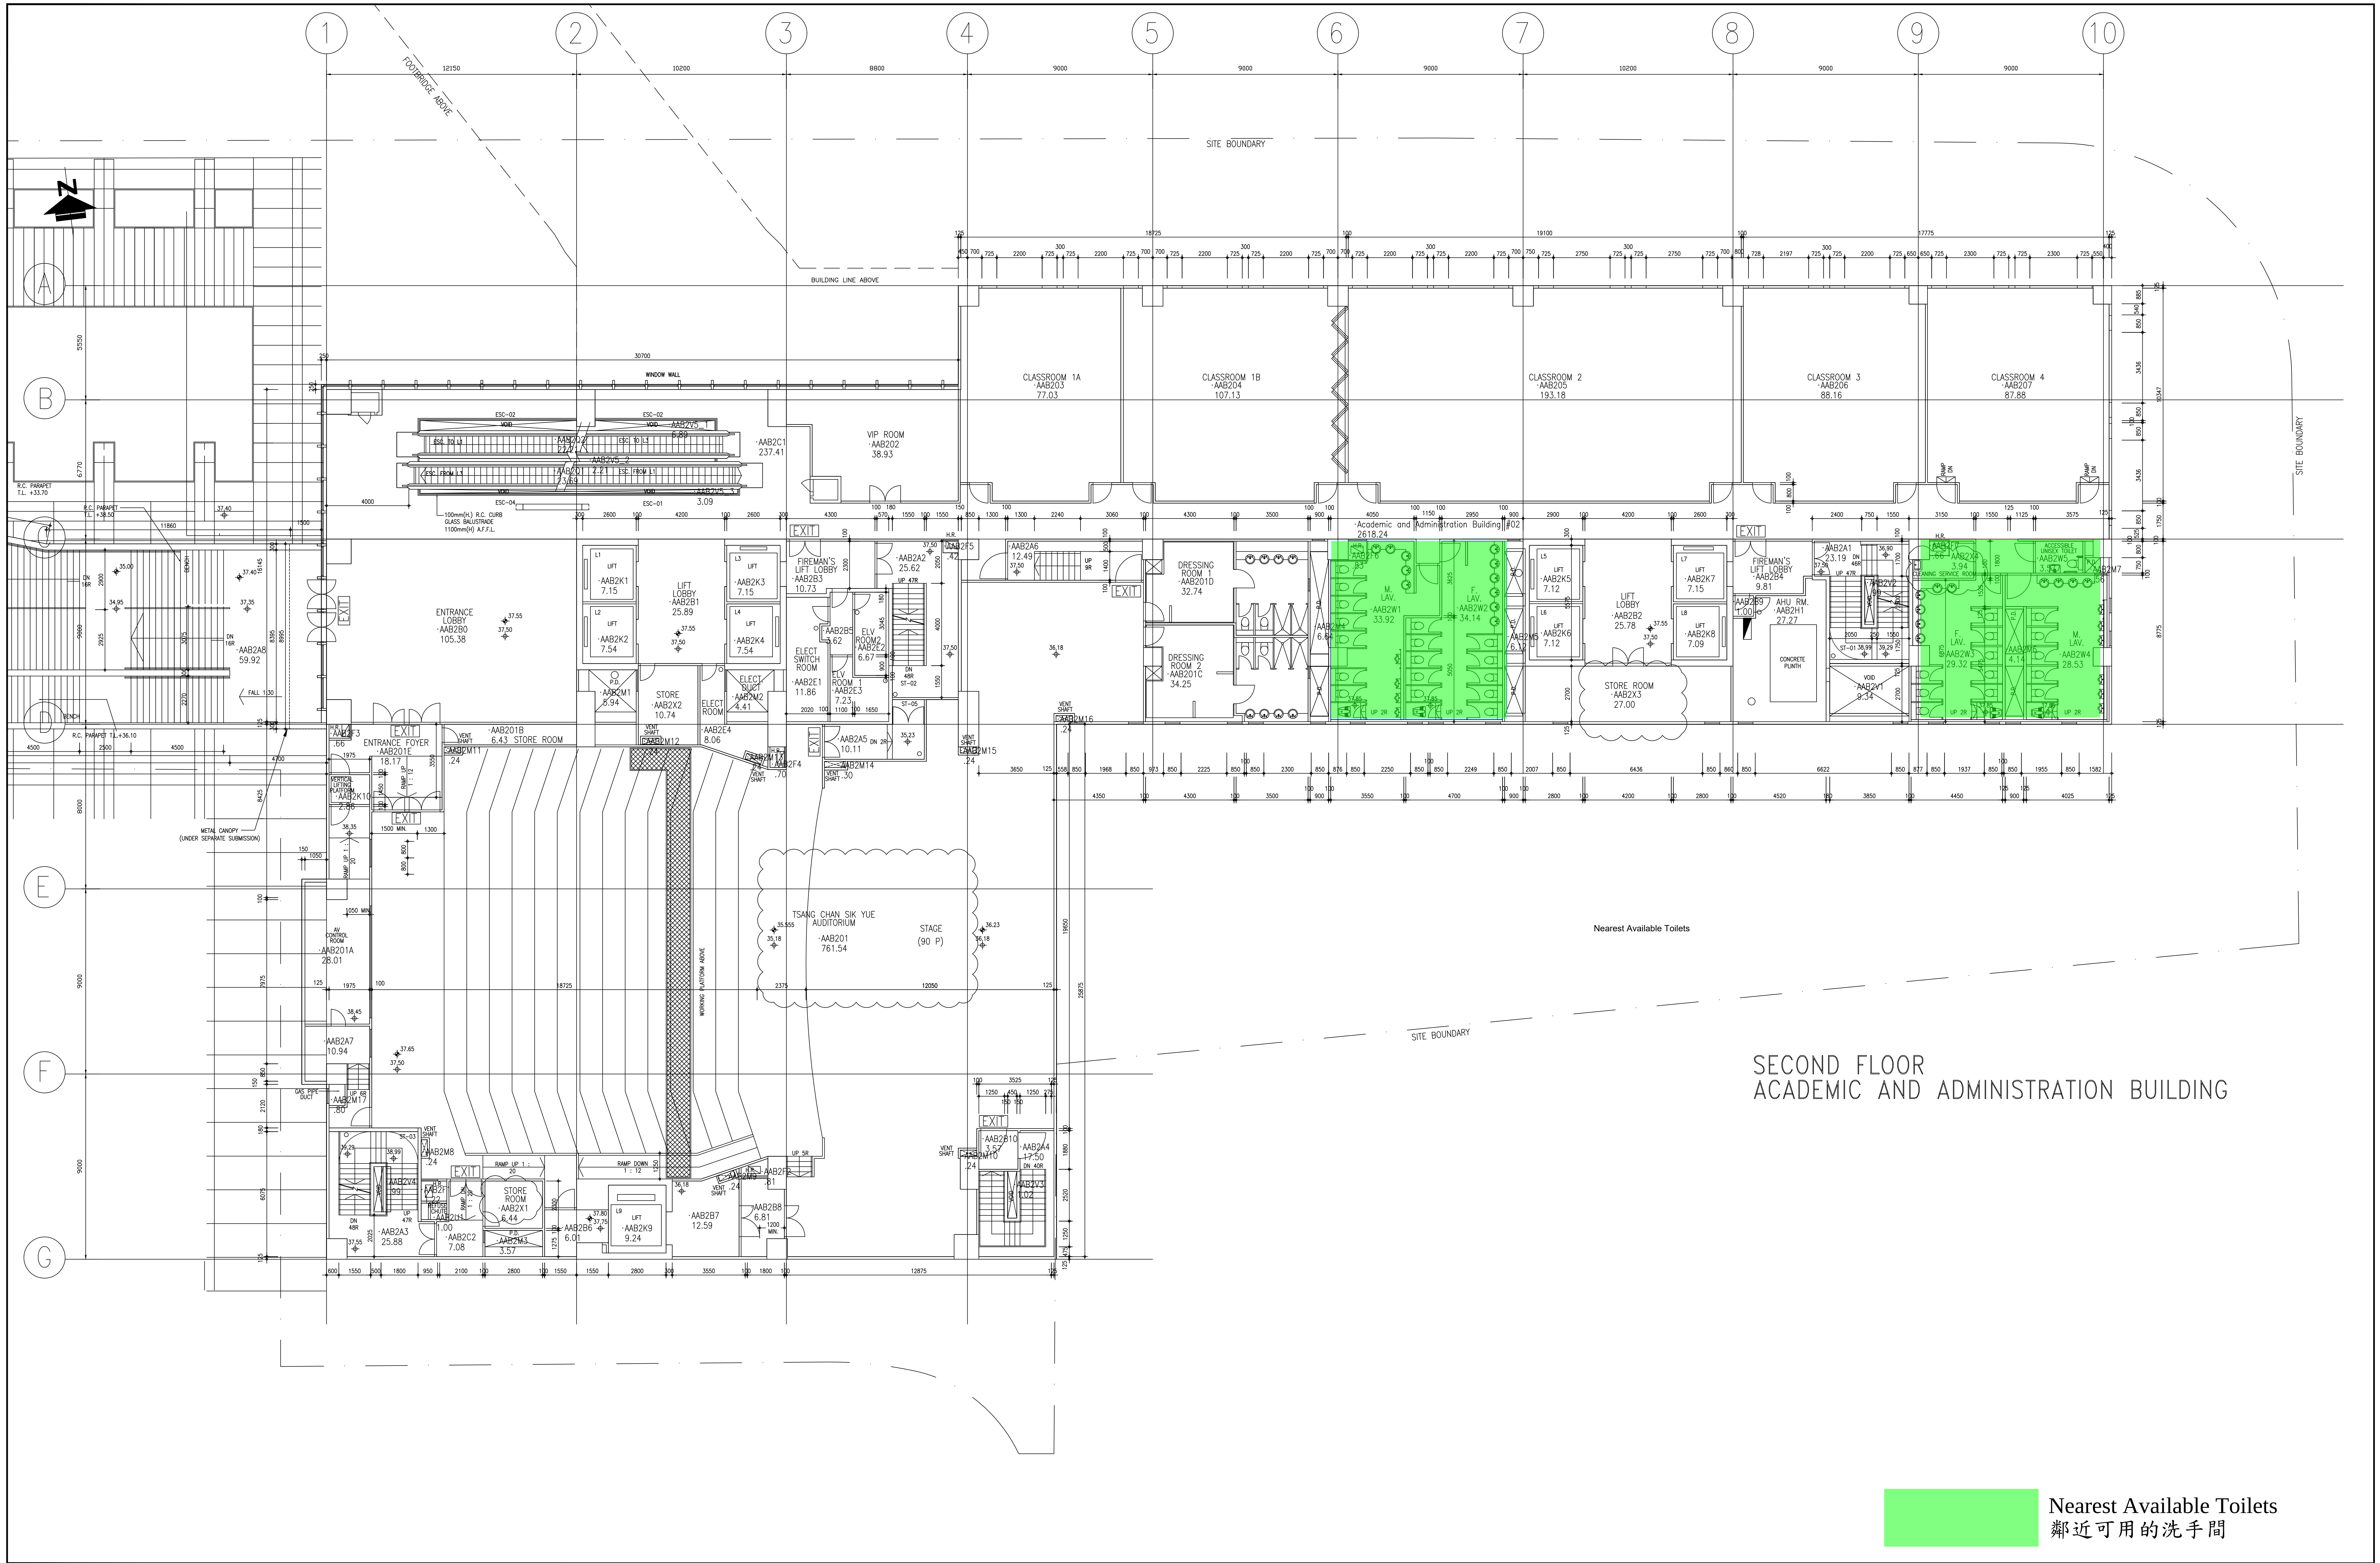


SECOND FLOOR
ACADEMIC AND ADMINISTRATION BUILDING

Nearest Available Toilets
鄰近可用的洗手間

LEVEL 2 PLAN - 40.0

LIBRARY FORMAL ENTRANCE /
TECHNICAL SERVICE

SK-006A REV. R

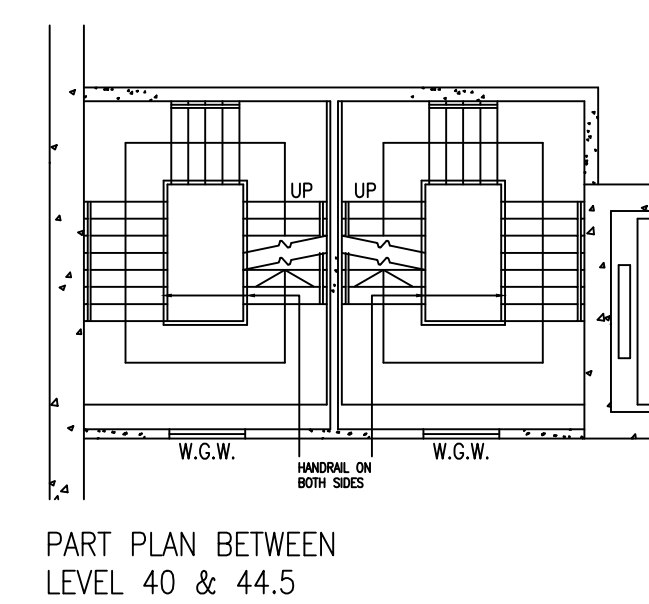

Nearest Available Toilets
鄰近可用的洗手間