



Shaw Campus – Temporary Closure of Lift Lobby on Level 1 and Staircase No. 5
(Lower Ground Floor to Level 2) of David C. Lam Building (DLB)
逸夫校園 – 臨時封閉思齊樓一樓升降機大堂及五號樓梯〔地下低層至二樓〕

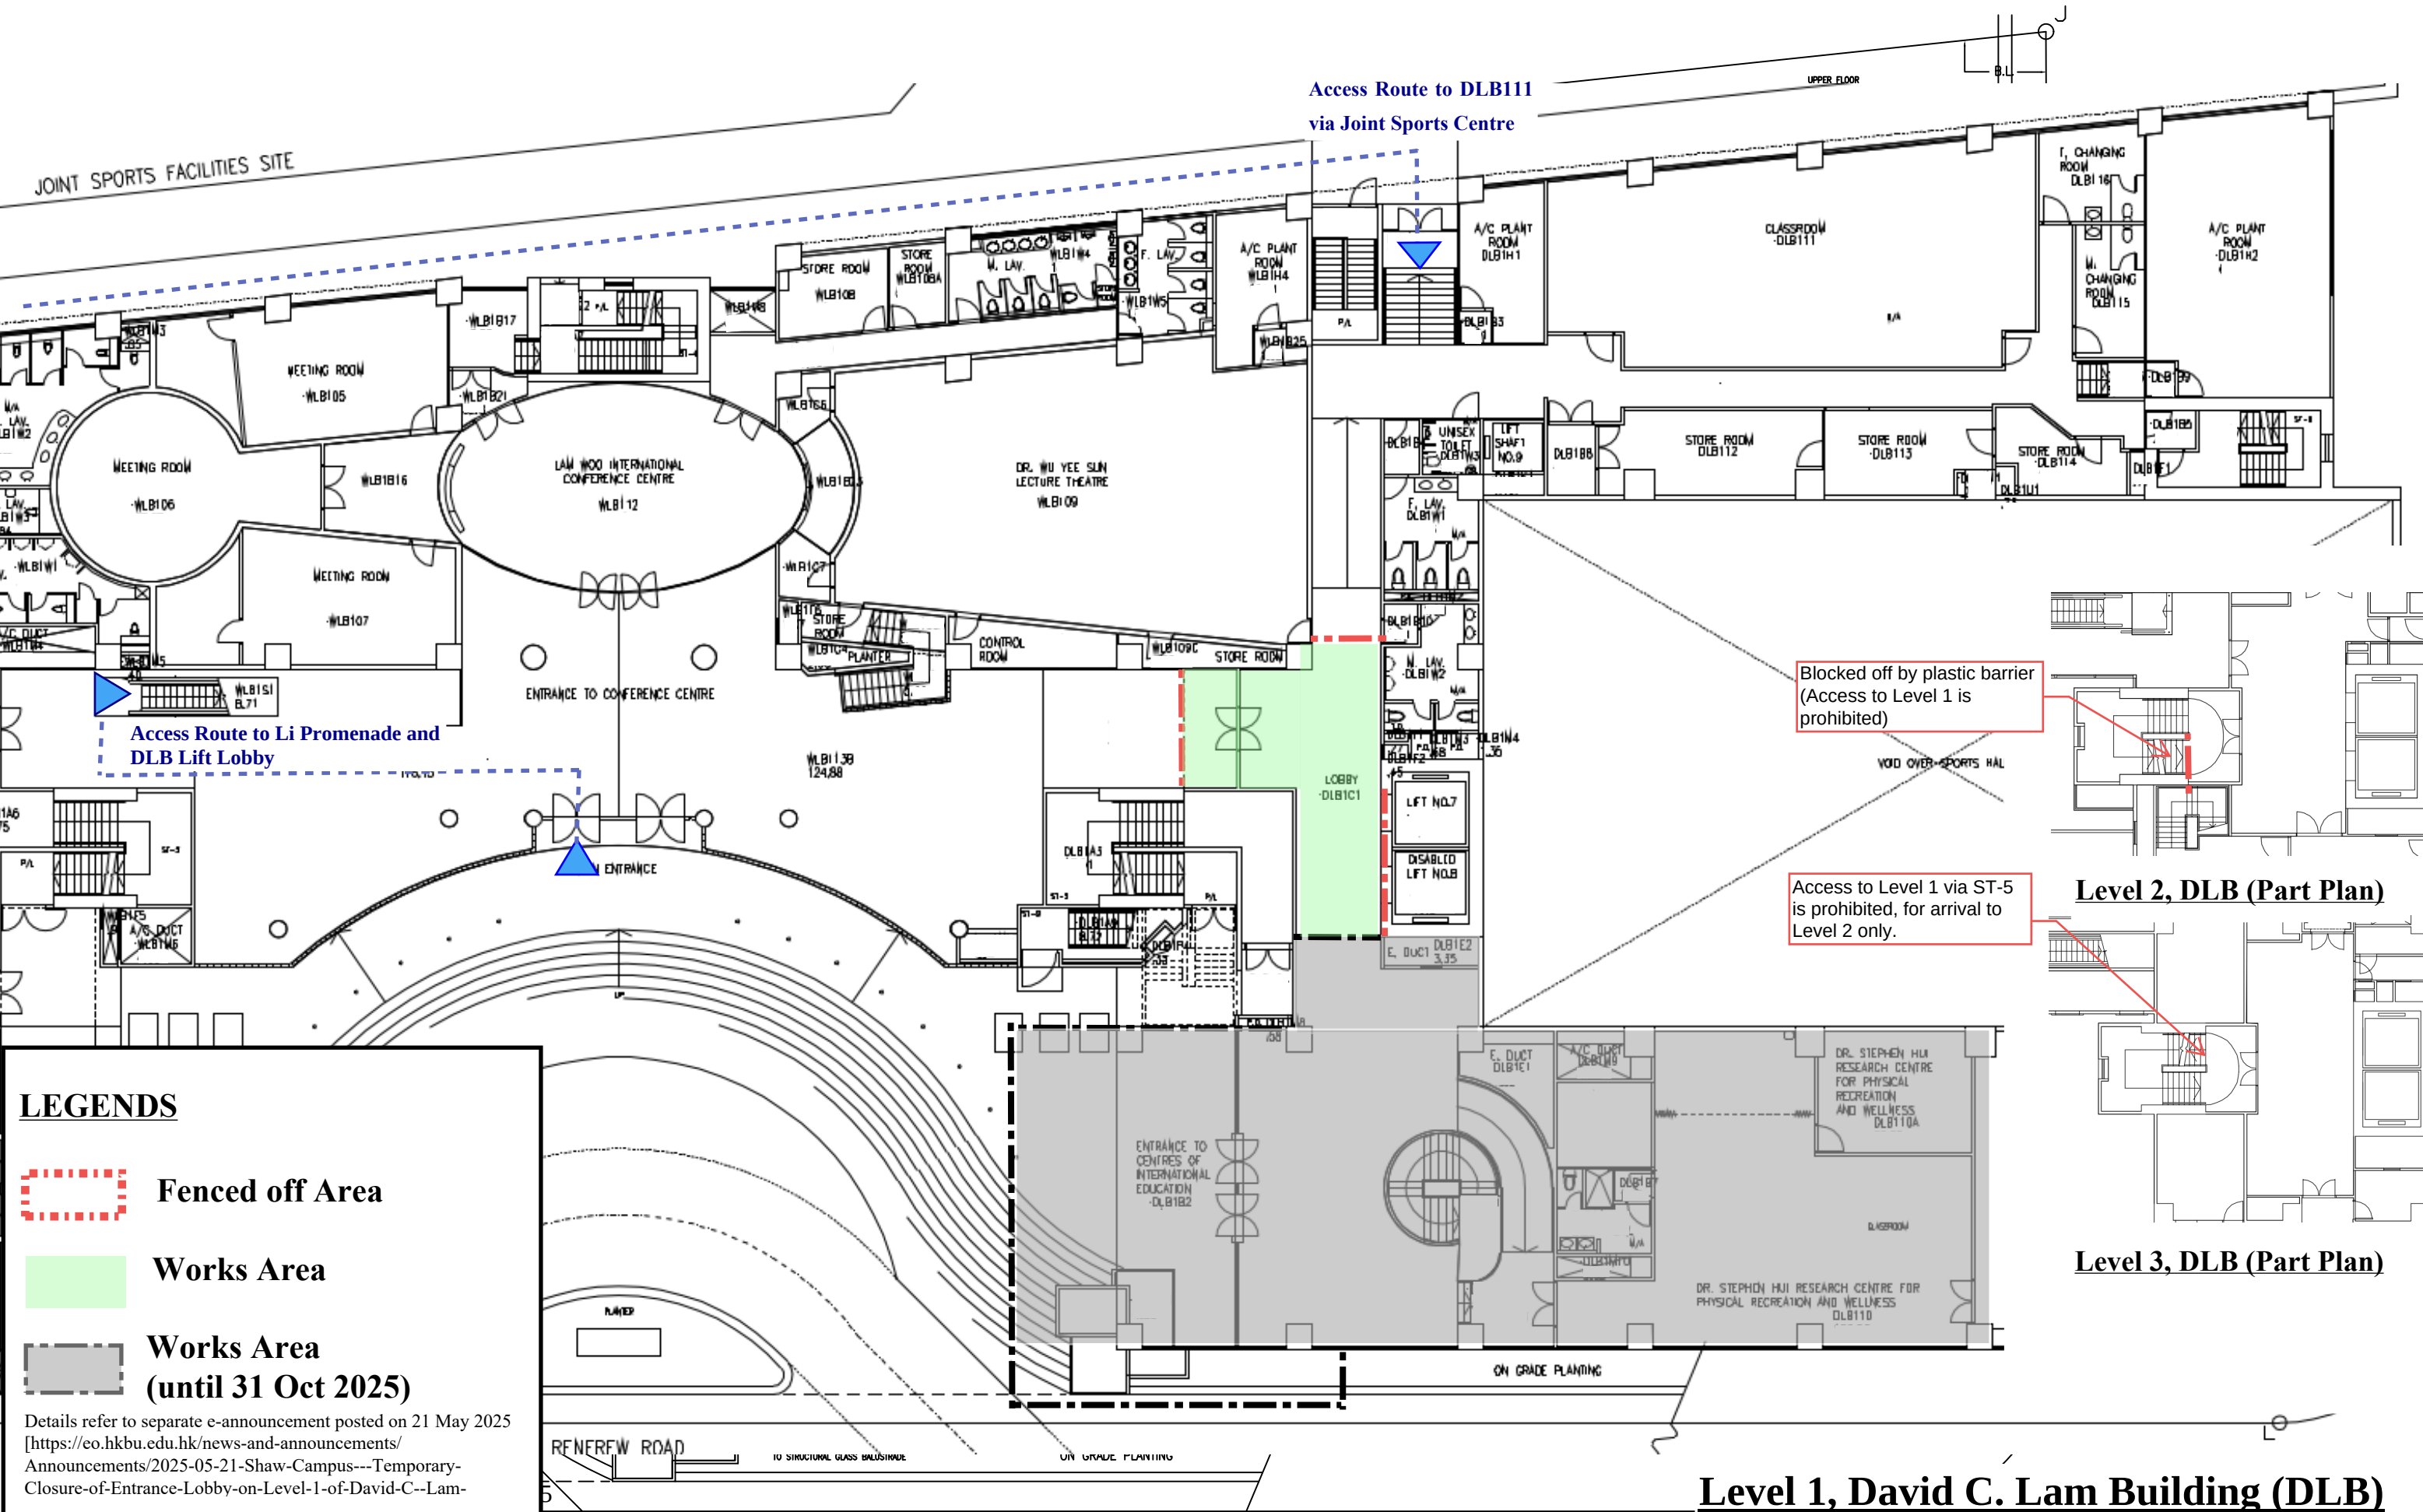


LEGENDS

- Fenced off Area
- Works Area
- Works Area (until 31 Oct 2025)

Details refer to separate e-announcement posted on 21 May 2025
[<https://eo.hkbu.edu.hk/news-and-announcements/Announcements/2025-05-21-Shaw-Campus---Temporary-Closure-of-Entrance-Lobby-on-Level-1-of-David-C--Lam->]

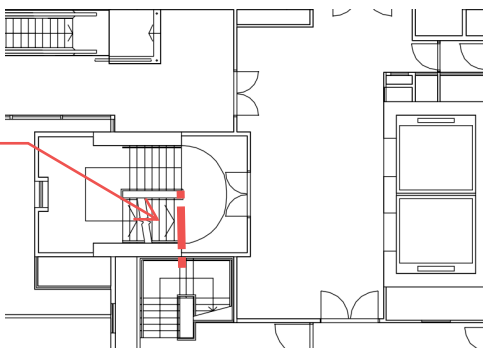

Level 2, DLB (Part Plan)

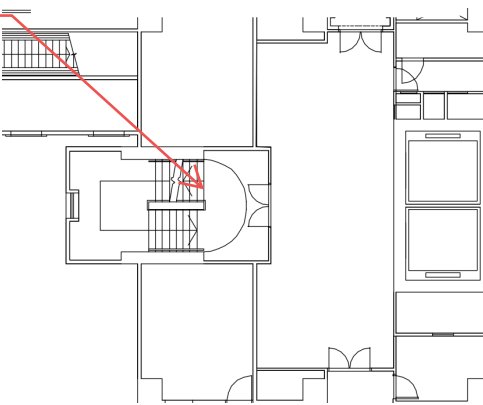


Level 3, DLB (Part Plan)

Level 1, David C. Lam Building (DLB)

**Shaw Campus – Temporary Closure of Lift Lobby on Level 1 and Staircase No. 5
(Lower Ground Floor to Level 2) of David C. Lam Building (DLB)**

逸夫校園 – 臨時封閉思齊樓一樓升降機大堂及五號樓梯〔地下低層至二樓〕

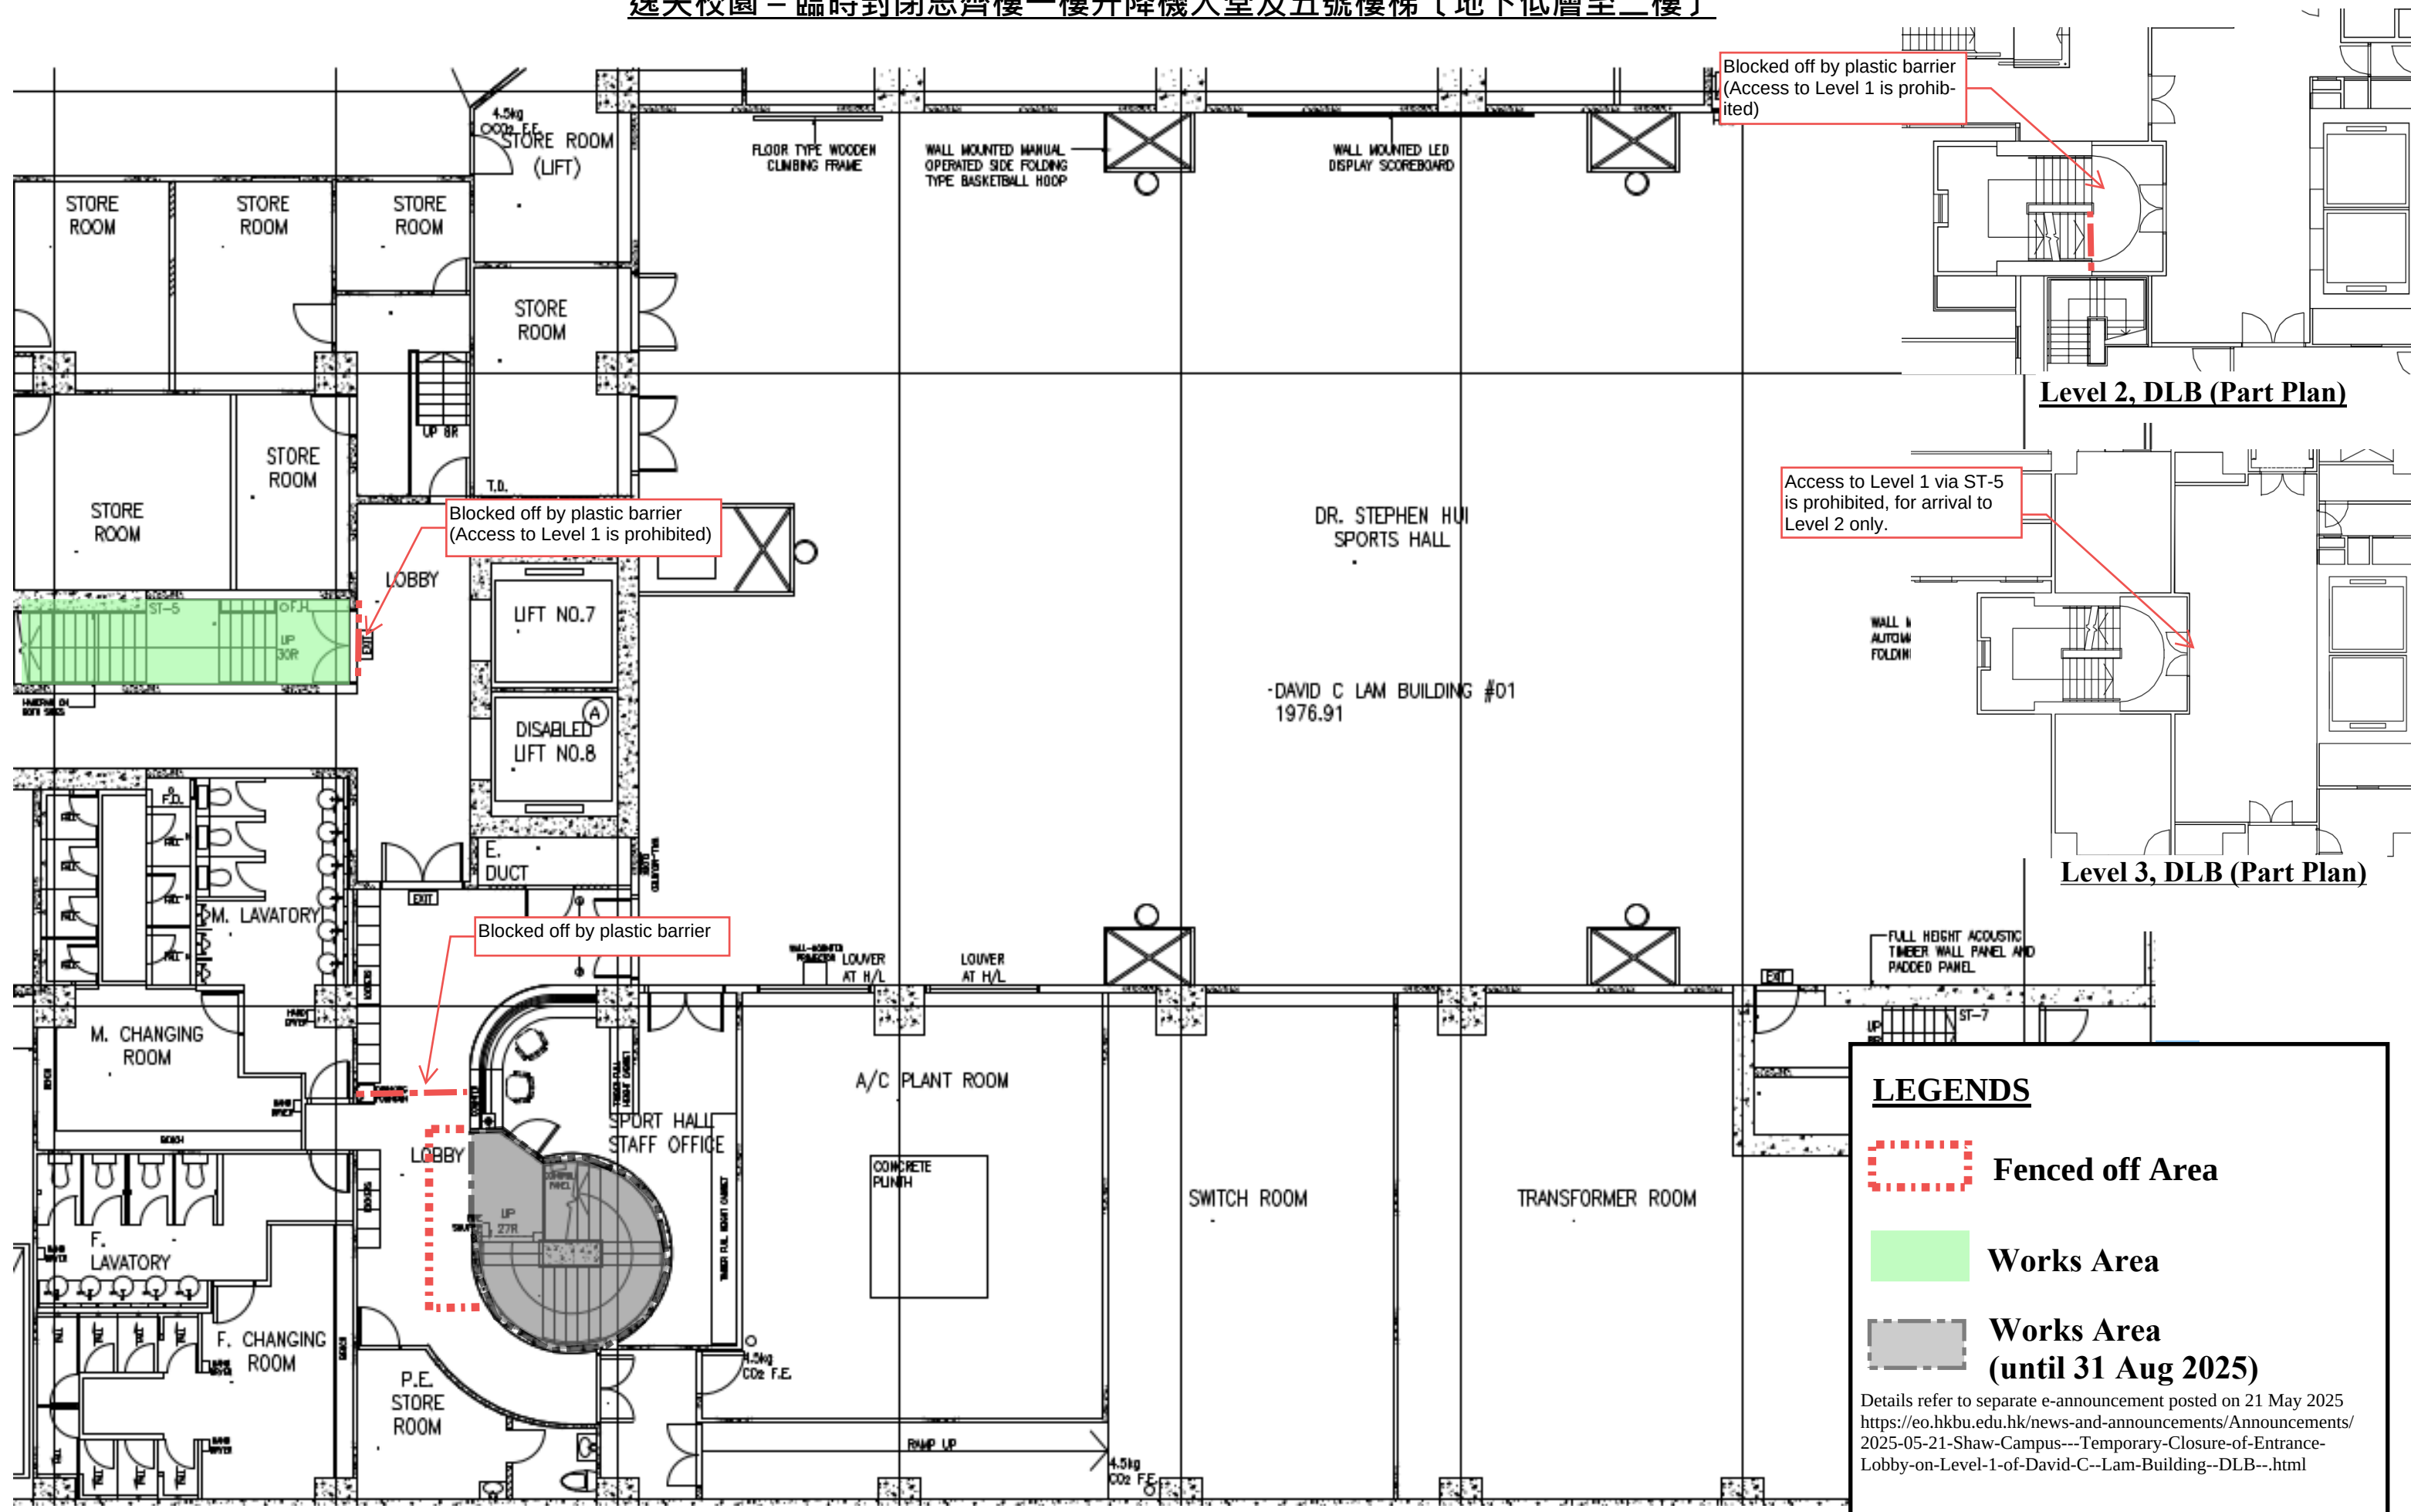

Level LG, David C. Lam Building (DLB)